

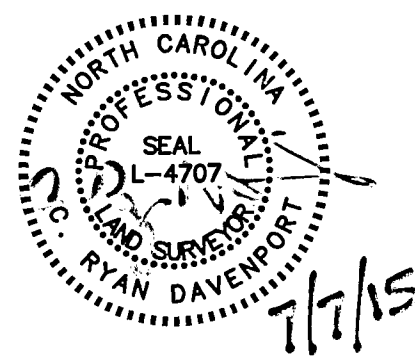
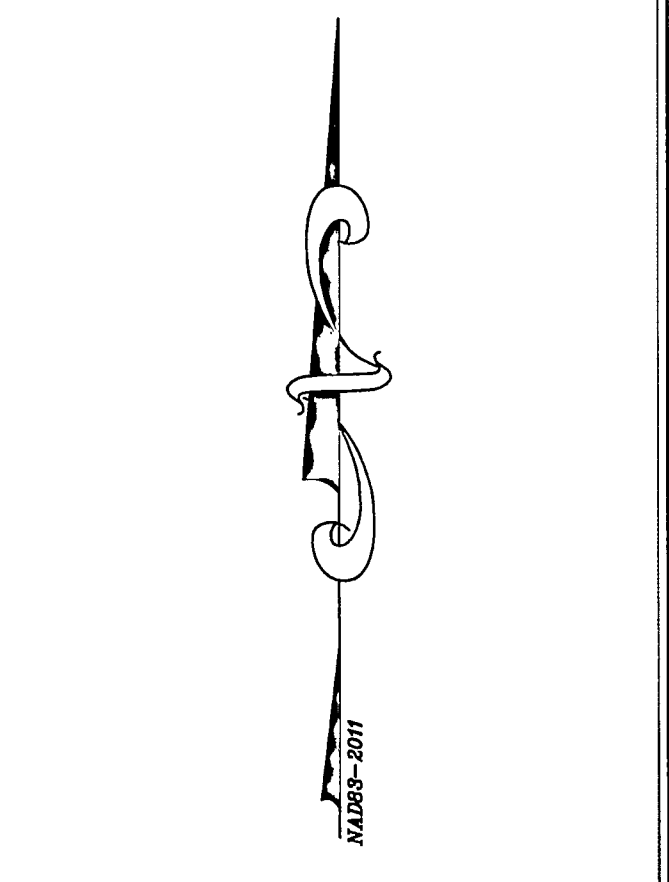


S:\2013\G13013 - WCPSS - West Apex HS Platting\DWG\G13013PL AFHS FINAL PLAT.dwg Jul 07, 2015 - 8:03am

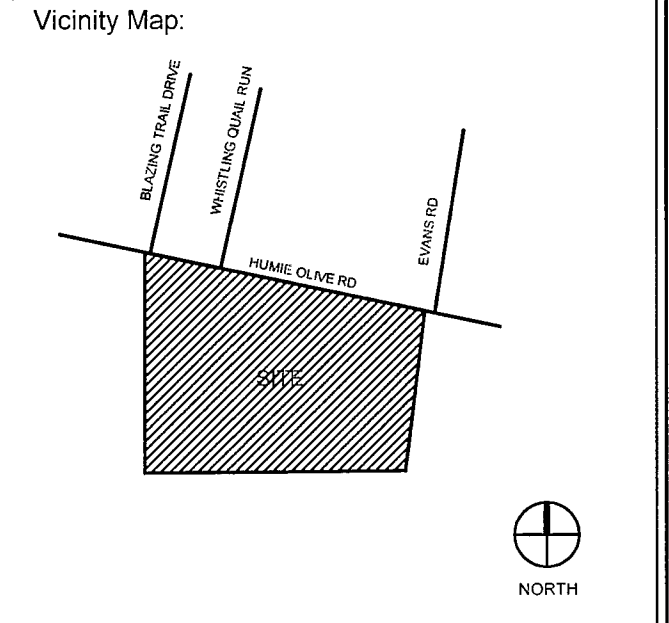

LEGEND

- SURVEY CONTROL POINT
- EXISTING IRON PIPE
- EXISTING IRON ROD
- EXISTING CONCRETE MONUMENT
- SET IRON ROD
- COMPUTED POINT
- RESOURCE CONSERVATION AREA
- WETLANDS
- PUBLIC UTILITY EASEMENT LINE
- STORM WATER ACCESS AND MAINTENANCE EASMENT LINE

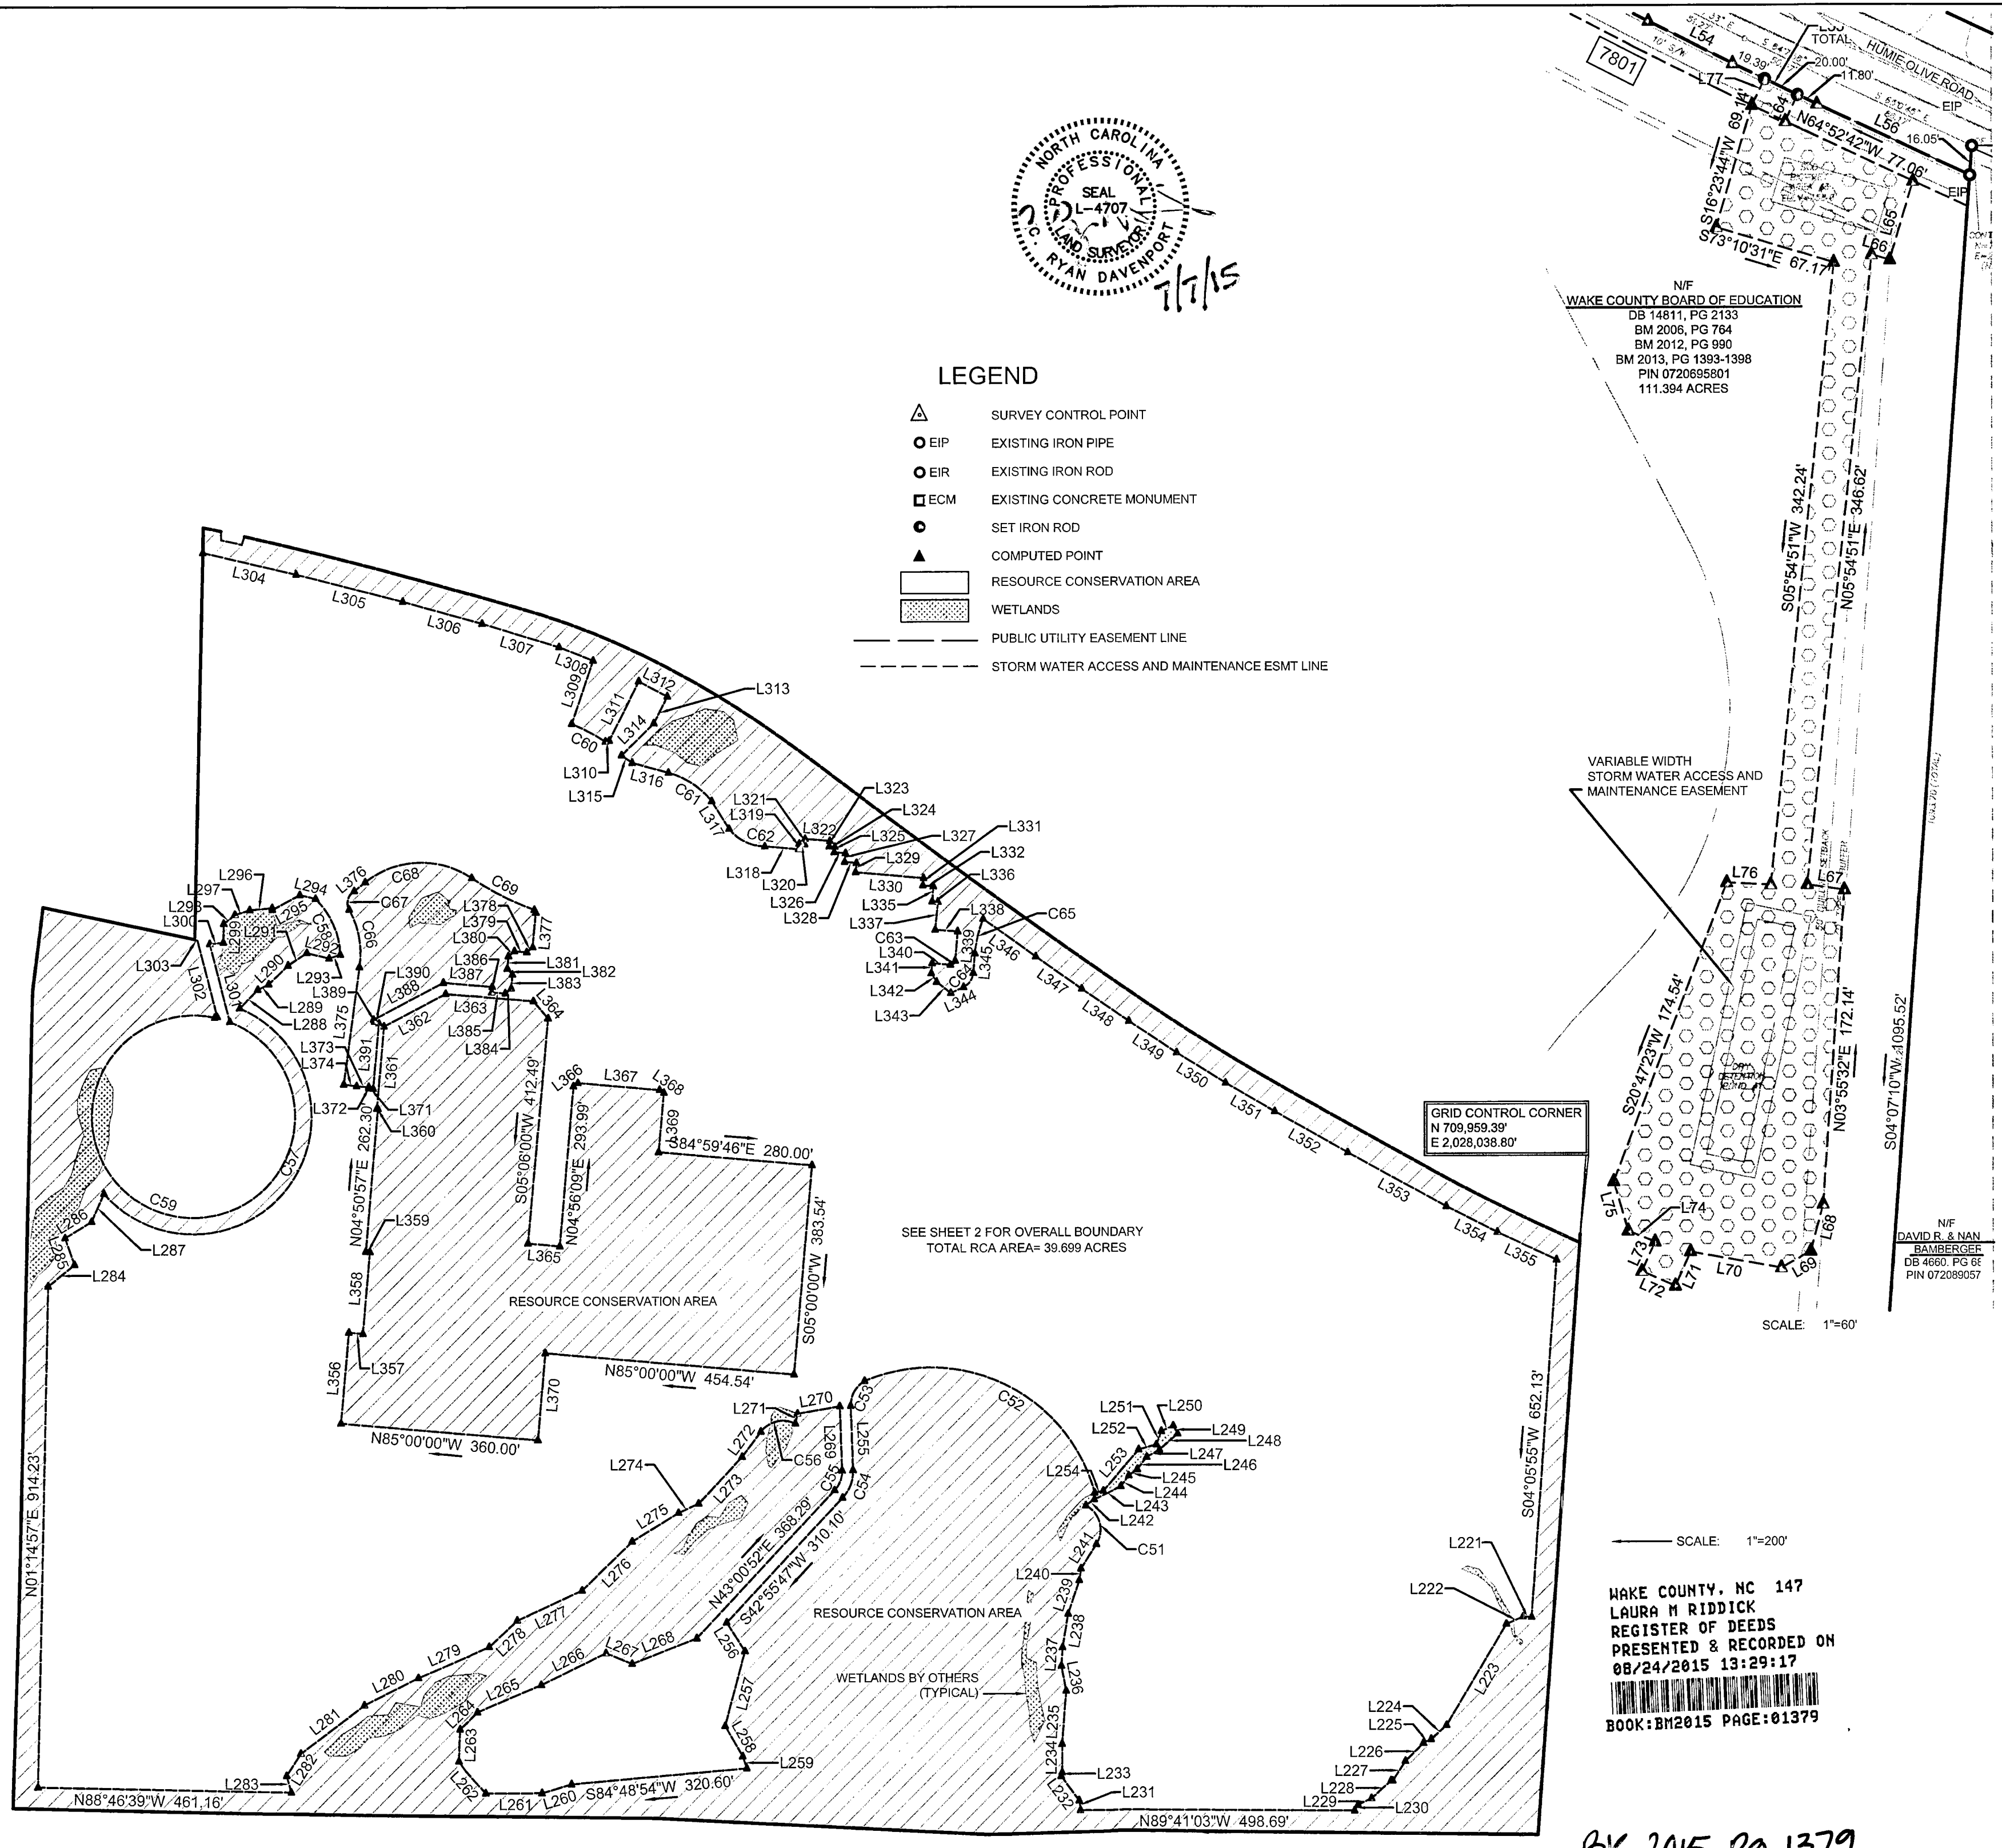

Title:
SITE PLAN FINAL PLAT FOR:
APEX FRIENDSHIP HIGH SCHOOL
 PREPARED FOR:
 WAKE COUNTY BOARD OF EDUCATION
 BUCKHORN TOWNSHIP, TOWN OF APEX
 WAKE COUNTY, NORTH CAROLINA
 DATE: 6/5/15 SCALE: 1"=60'

WAKE COUNTY, NC 147
 LAURA M RIDDICK
 REGISTER OF DEEDS
 PRESENTED & RECORDED ON
 08/24/2015 13:29:17
 BOOK:BM2015 PAGE:01379

STEWART
 421 FAYETTEVILLE ST, STE 400
 RALEIGH, NC 27601
 T 919.380.8750
 FIRM LICENSE #: C-1051
 www.stewartinc.com
 PROJECT #: G13013

BK 2015 PG 1379