



FILED
 Condominium Book 5 Page 214
 Date 8-21-01 Time 12:30 PM
 WILLE L. DOWNINGTON
 REGISTER OF DEEDS
 DURHAM COUNTY, NC

SECOND FLOOR

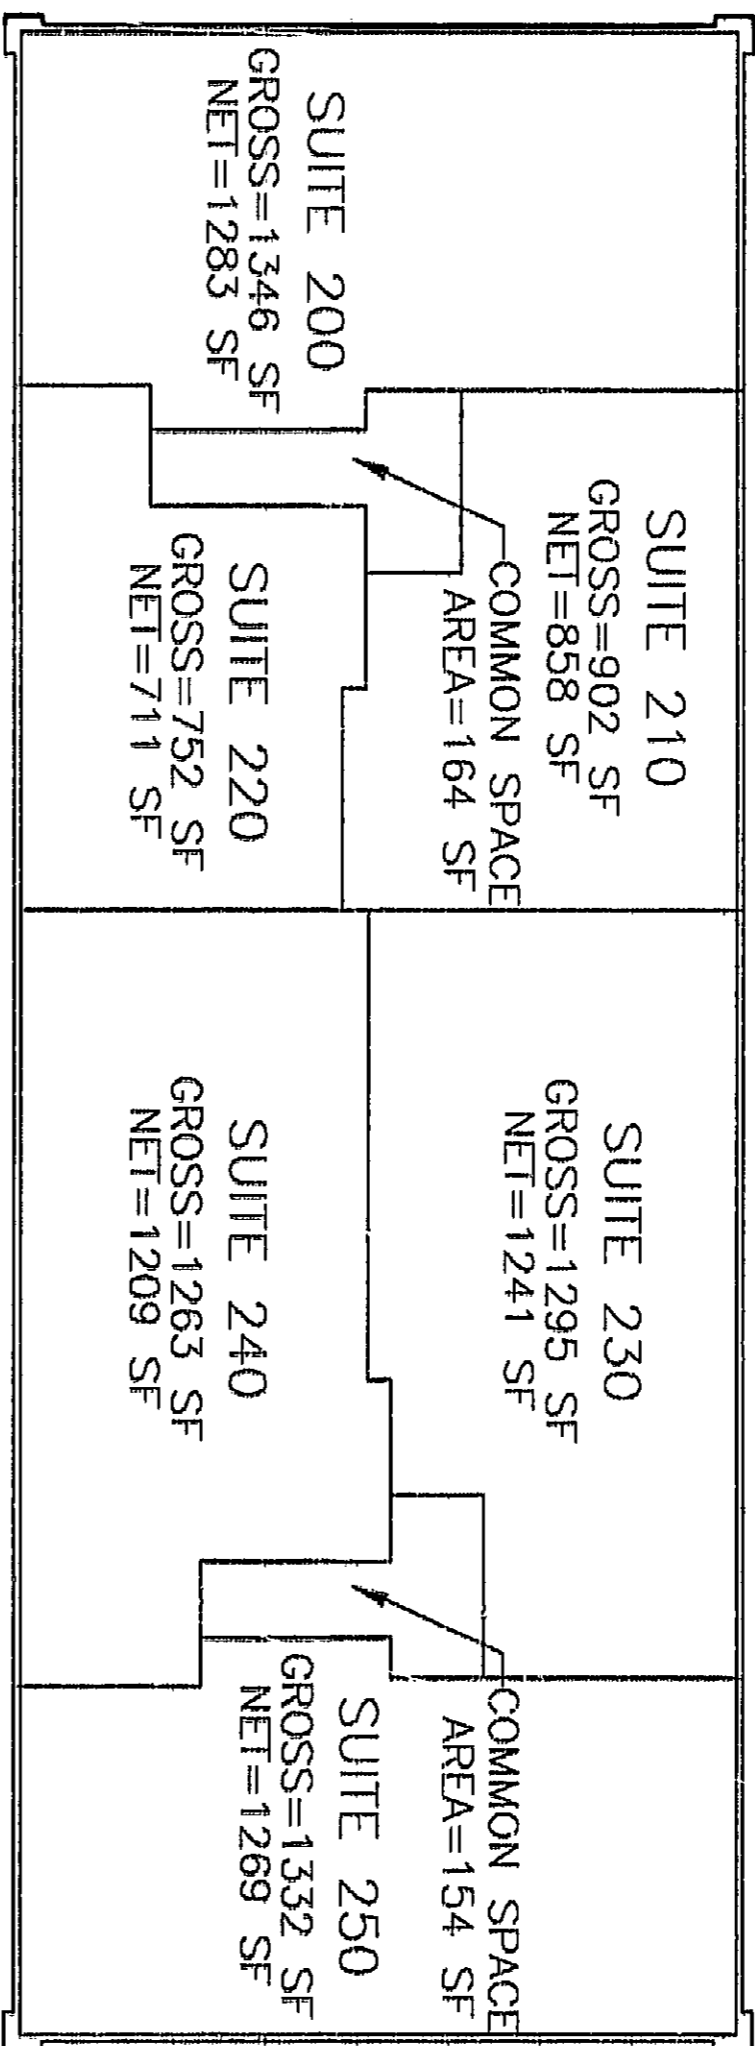

FIRST FLOOR

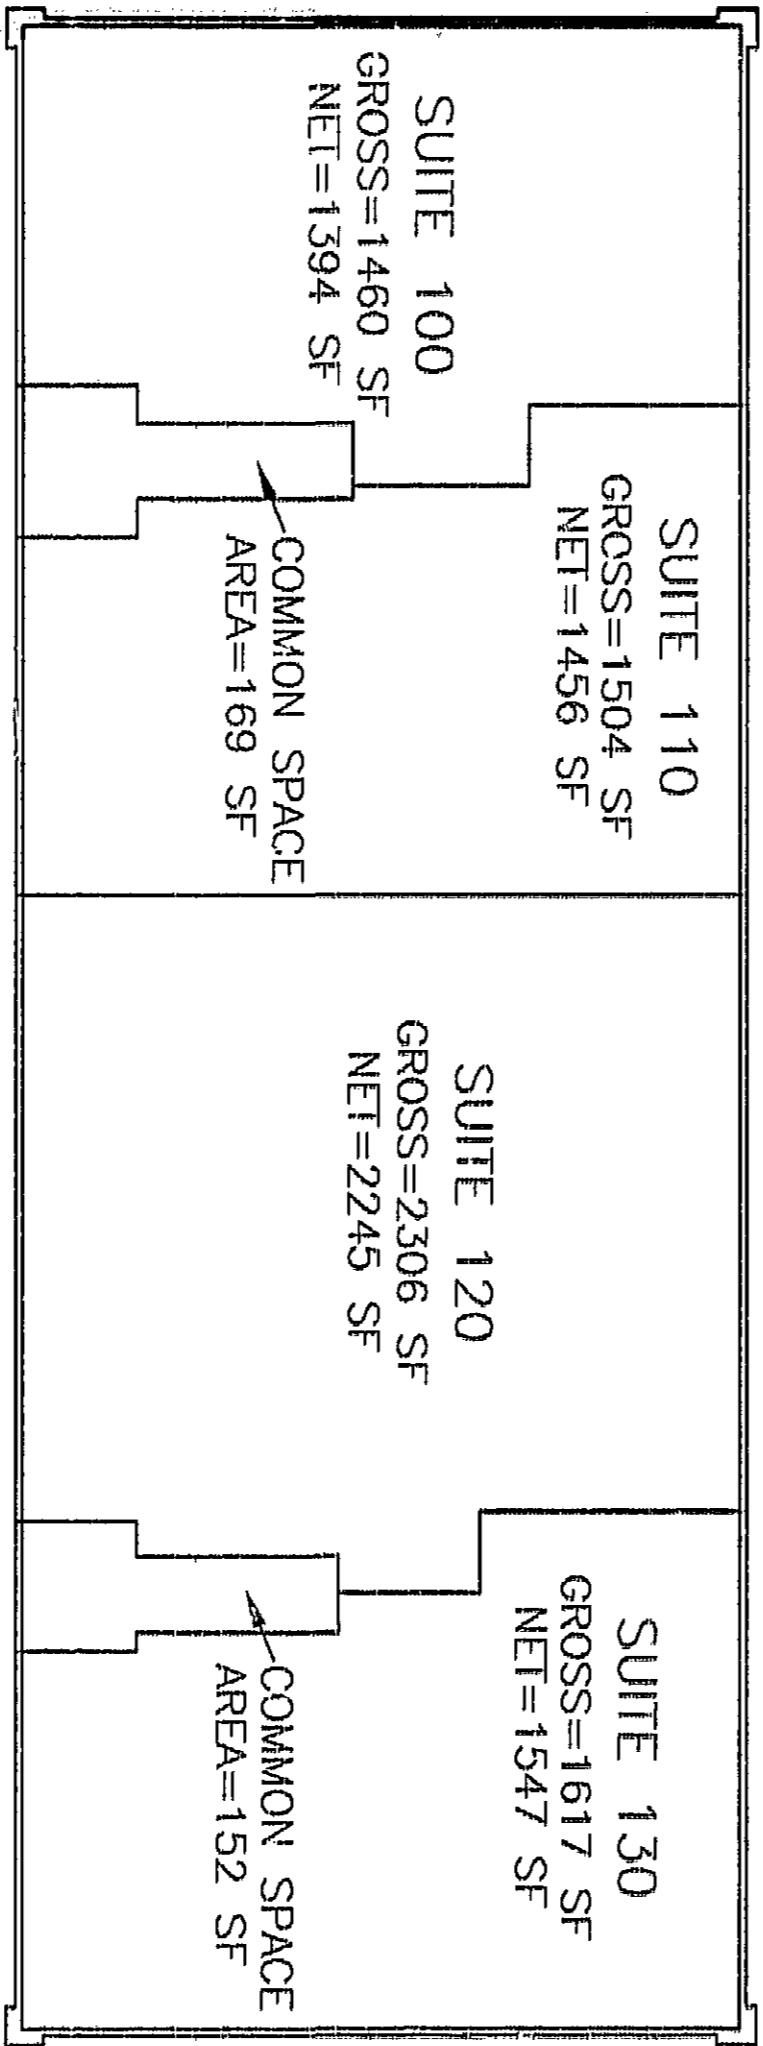

CONDOMINIUM MAP, FLOOR PLAN

PROPERTY OF

SOUTH PARK OFFICE PARTNERS, LLC

TRIANGLE TOWNSHIP DURHAM COUNTY NORTH CAROLINA

RECORDED IN BOOK _____ PAGE _____ DURHAM COUNTY REGISTRY

NEWCOMB land surveyors, Llc, 246 West Millbrook Road, Raleigh, NC 27609, (919) 847-1800, (919) 847-1804 (fax)



SCALE: 1"=20'

JOB NO.: 002562
 FILE NAME: 002562CM
 PLOT DATE: 08/20/01