

David N. Ripperton  
 Architect  
 Inc.  
 200 N. Greensboro St.  
 Suite B-13b  
 Carrboro, NC 27510  
 (919) 942-9999  
 Fax (919) 942-8989





Project:  
**FAULKNER'S DANCE STUDIO**  
 LOT 5  
 205 MILLSTONE DRIVE  
 HILLSBOROUGH, NC 27278



THD  
 Construction Inc.  
 201 Mt. Willing Rd.  
 Efland, NC 27243  
 (919) 732-7338  
 www.thdconstruction.com

Drawing:  
**FLOOR PLAN**

Date:  
 9-1-08  
 REVISED 9-10-08  
 1-14-09 PERMIT SET

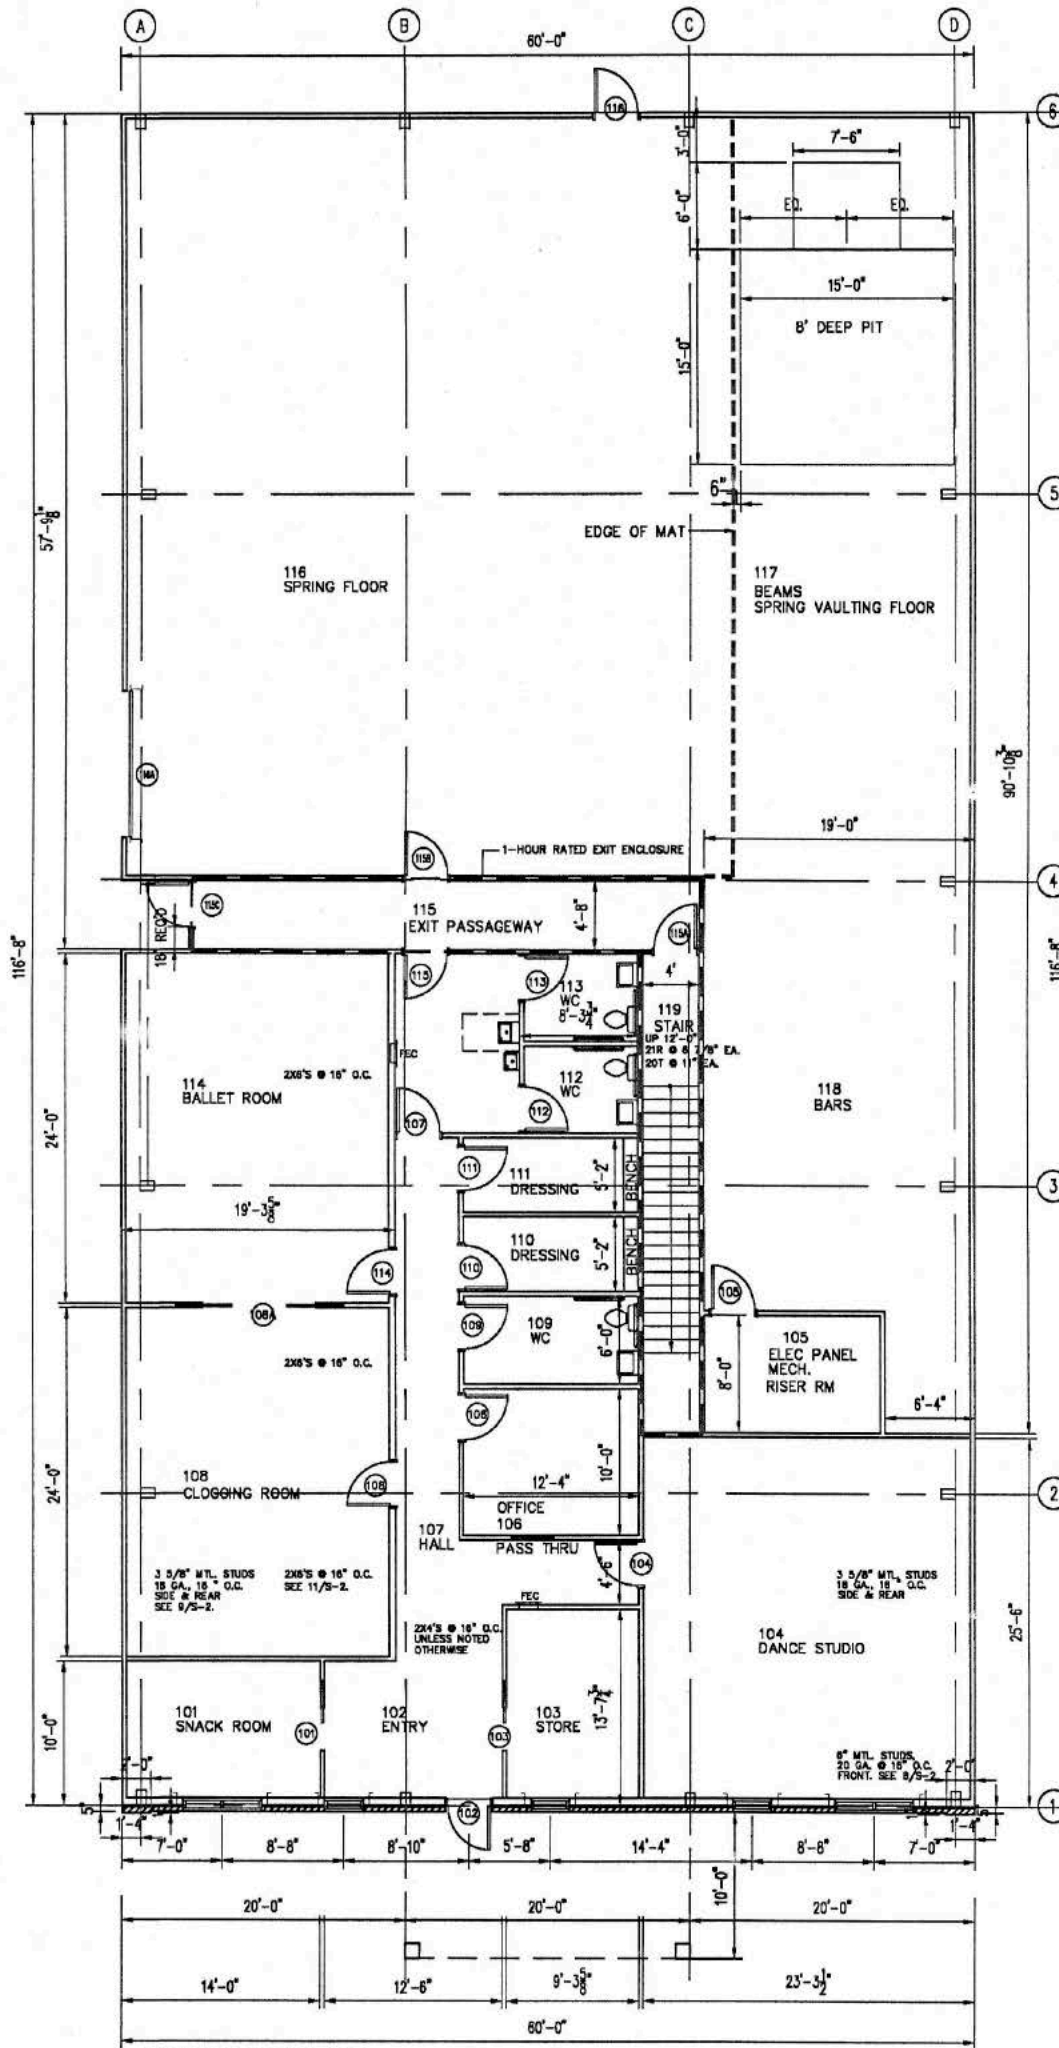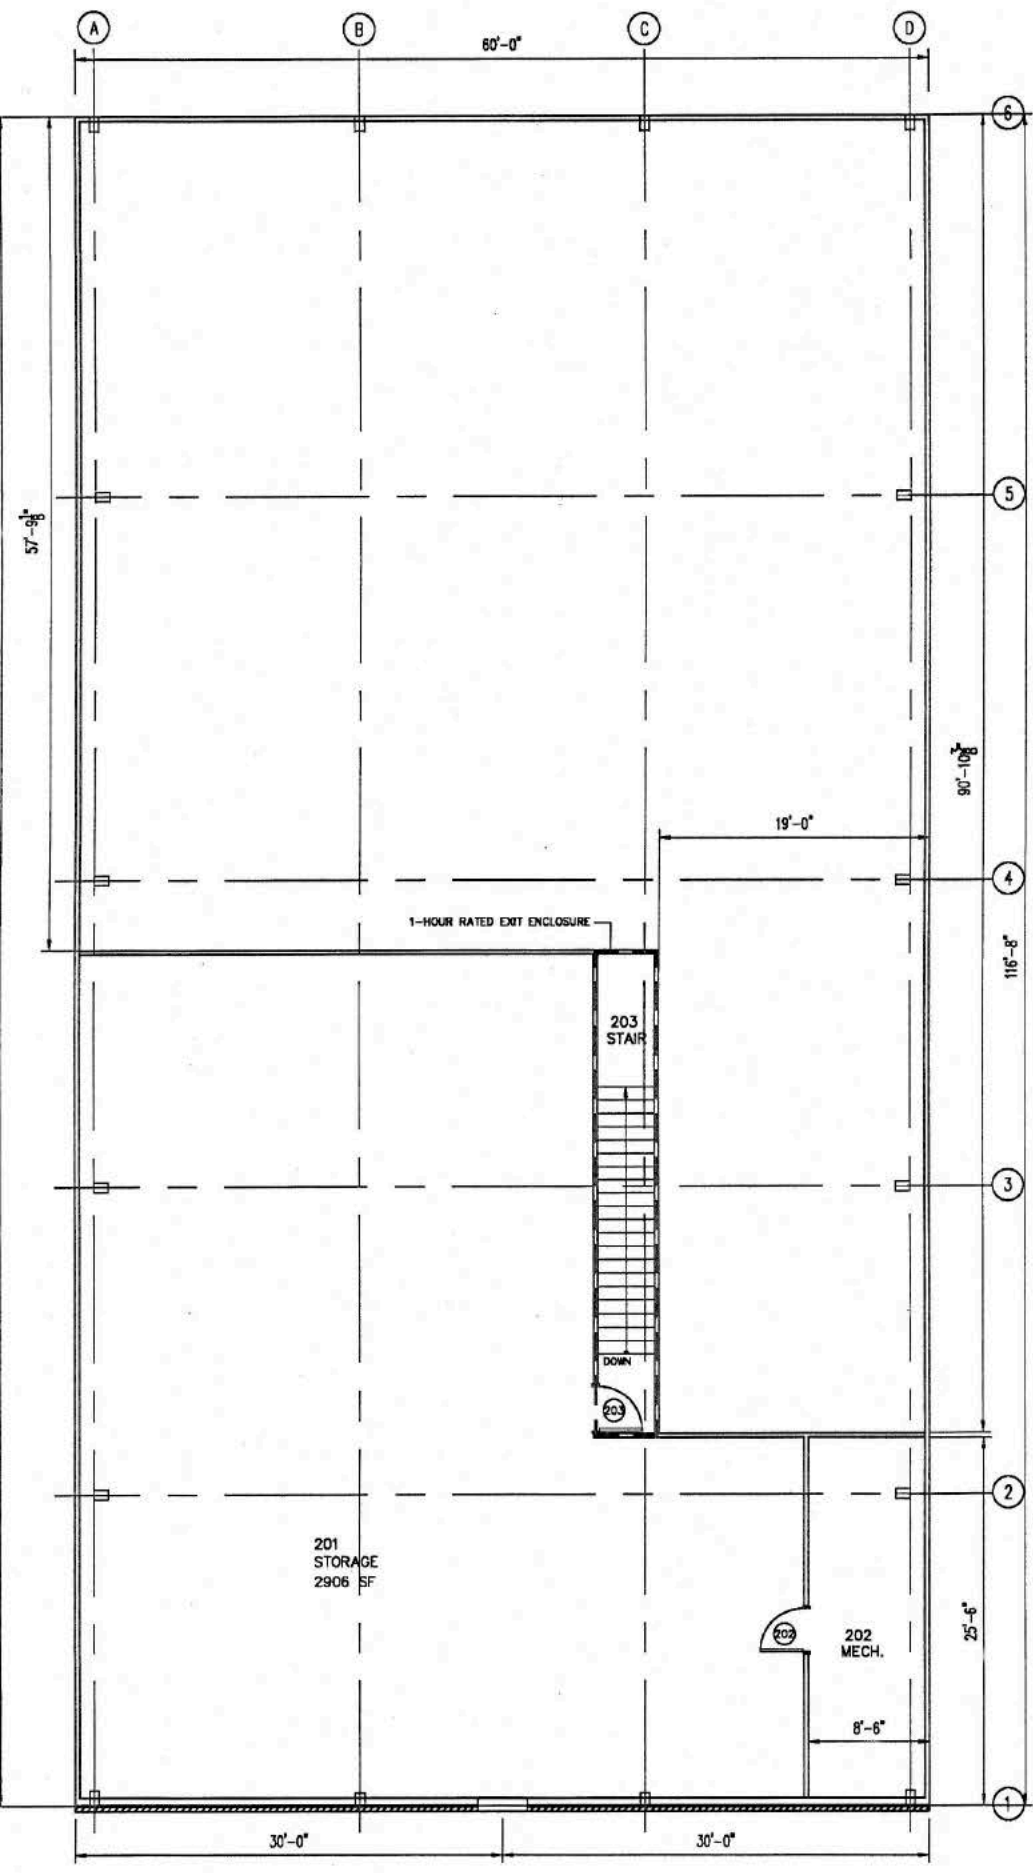

**2ND FLOOR PLAN**  
 SCALE: 1/8" = 1'-0"

**1ST FLOOR PLAN**  
 SCALE TO FIT SHEET