



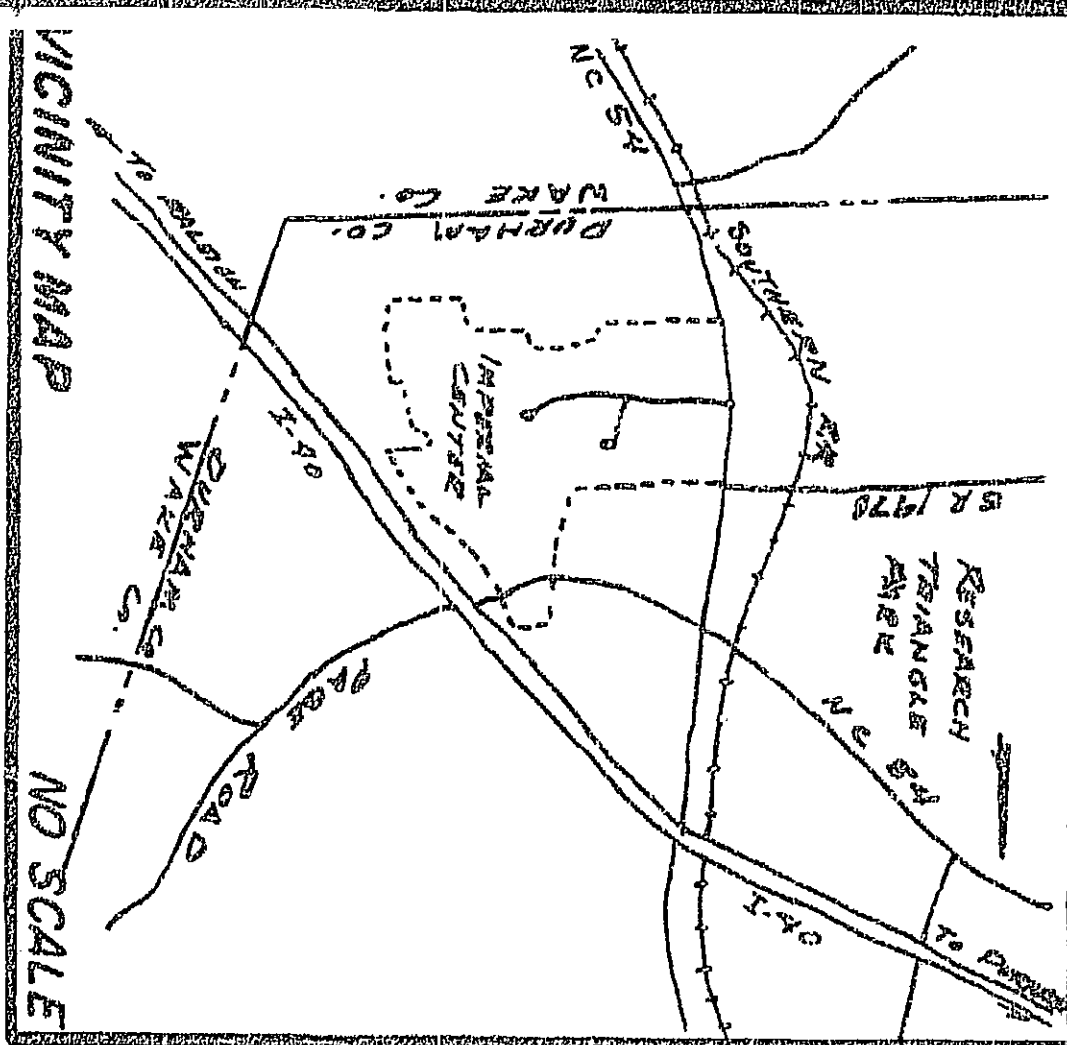

FILED
BOOK 115 PAGE 74
AUG 19 1 11 PM '87
RUTH S. GARNETT
REGISTERED DEEDS
DURHAM COUNTY, NC

15-74

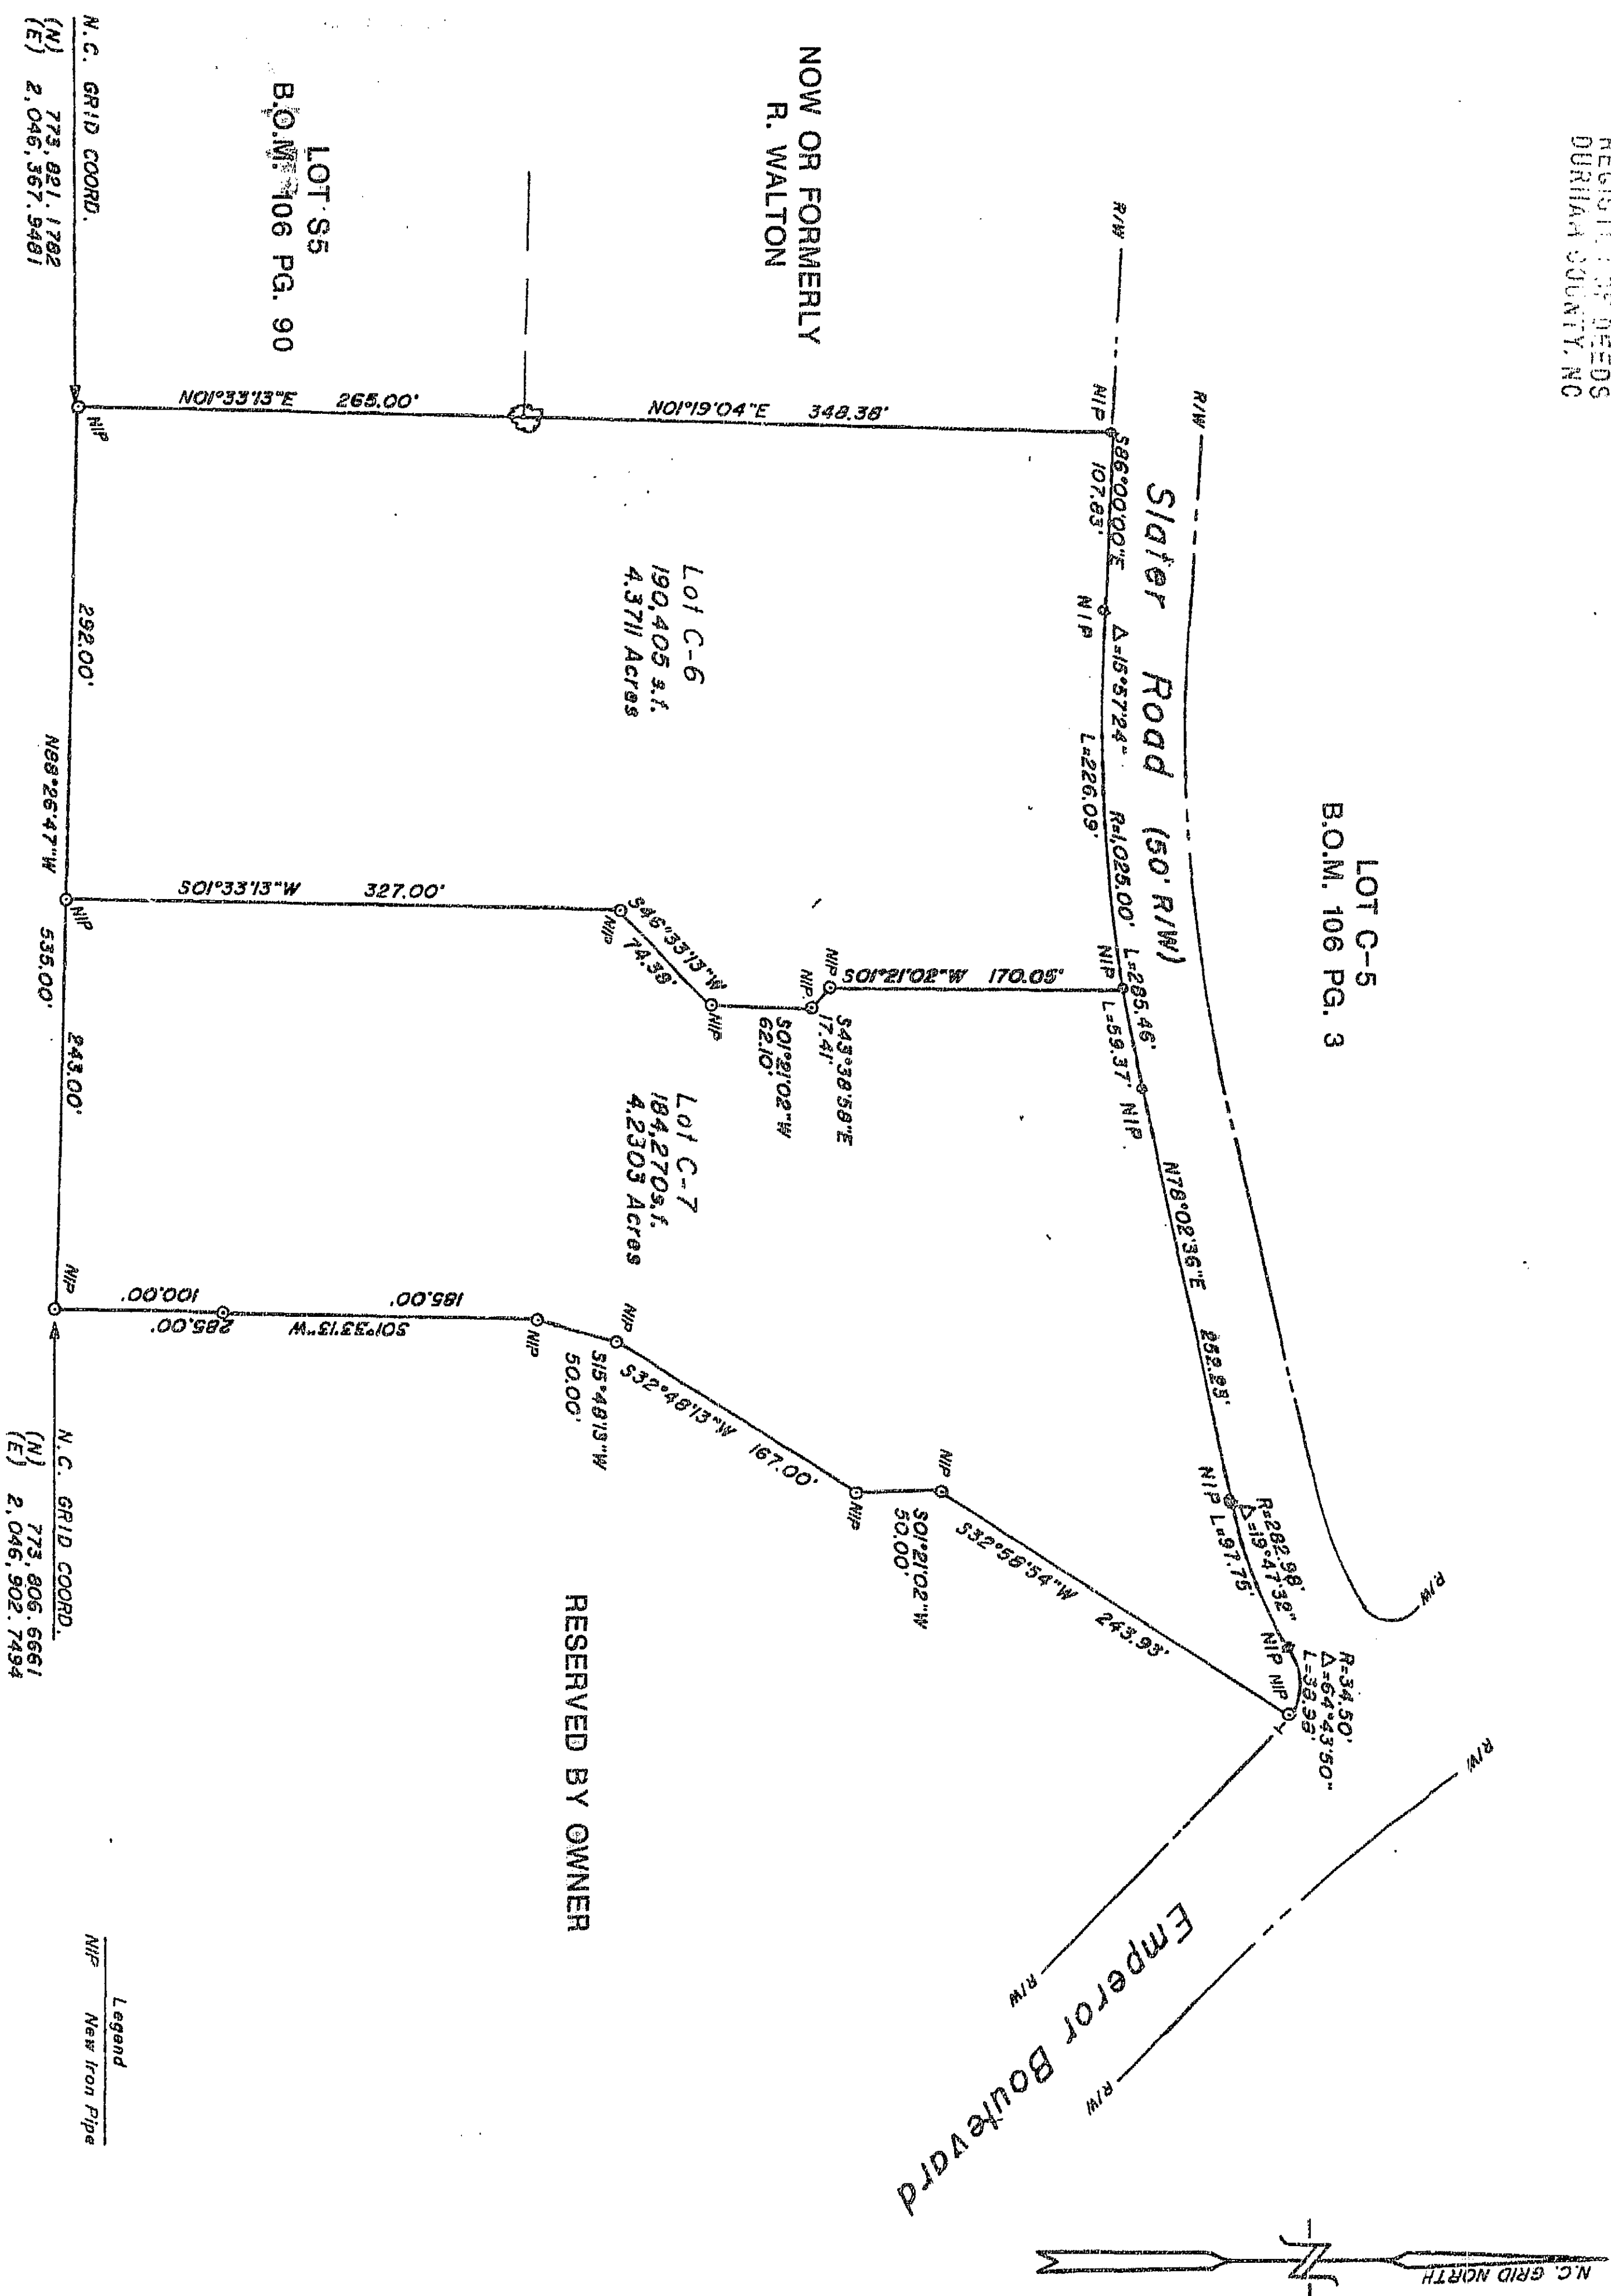

NORTH CAROLINA
STATE BOARD OF EDUCATION
REGISTERED SEAT
L-1362
LAND SURVEY


NORTH CAROLINA
WAKE COUNTY
I, Kenneth D. Close certify that this map
was drawn under my supervision from an actual survey made under my
super vision, deed and description recorded in Book _____ Page _____
their title of record as calculated by latitudes and departures is
1, 12,000 feet, that the boundaries not surveyed are shown as broken
lines plotted from information found in books referenced, that this map was
prepared in accordance with G. S. 47-50 as amended witness my hand
and seal this 12th day of JANUARY, A. D. 19 87.
Kenneth D. Close Land Surveyor
Registration No. 1-1362 attest

NORTH CAROLINA
 _____ COUNTY
 I, Harvey P. Hines, a Notary Public for said
 county and state do hereby certify that Kenneth D. Hines
 personally appeared before me this 12 day of Jun and signed and official
 seal this 12 day of Jun 1987.


My commission expires 7-29 1987

NOTARY
PUBLIC
WAKE COUNTY, N.C.

NORTH CAROLINA
John COUNTY
 The foregoing certificate of John C. Thorne
 Mayor, Public, is certified to be correct. This instrument was presented for
 registration and recorded in Plot Book 11 Page 111.
 This 2nd day of July 1911.
 MUNIC. CLERK:
 By John C. Thorne
 Mayor of John County

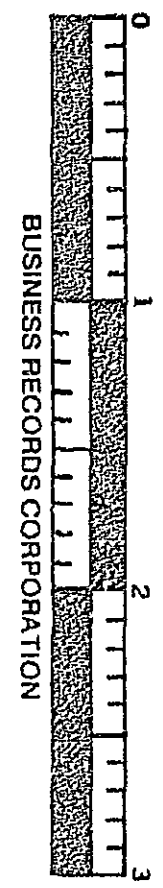

Recorded in Book of Maps _____ Pg. _____

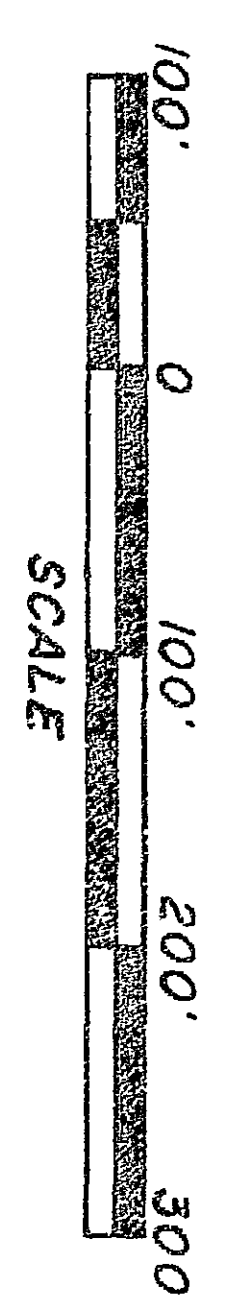

REVISIONS		Lots C-6 & C-7 Imperial Center		KENNETH CLOSE, INC. <i>Land Surveying</i> 7406-L CHAPEL HILL ROAD - RALEIGH, NC 27607			
TOWNSHIP: Triangle		COUNTY: Durham		SURVEY DATE: Jan. 1987		SURVEYED BY: TB	
STATE: NORTH CAROLINA				SCALE: 1"=100'		DRAWN BY: CS	
ZONE:		TAX MAP:		PARCEL:		CHECKED & CLOSURE BY: KC	

THIS PLAT HAS BEEN CERTIFIED
FOR RECORDATION BY THE DURHAM
COUNTY PLANNING DEPARTMENT
BY: John E. Mallett
DATE: August 7, 1987
APPROVAL VOID 60 DAYS FROM SAID
DATE

KENNETH CLOSE, INC.
Isola Surveying
CHAPEL HILL ROAD - RALEIGH, NC 27607