

This plat does not require approval, does not subdivide a parcel and is for annexation purposes only.

9874-72-1176\4.40.B.4A

FILED BOOK/FILE # 98 PAGE# 38


2005 AUG 12 P 3:36:40

JOYCE H. PEARSON REGISTER OF DEEDS ORANGE CO. 238 ACRES 625

Margaret A. Haugh Hillsborough Planning Director 8/8/05

Book 98 Page 38

9874-62-8079\ 4.40.B.4

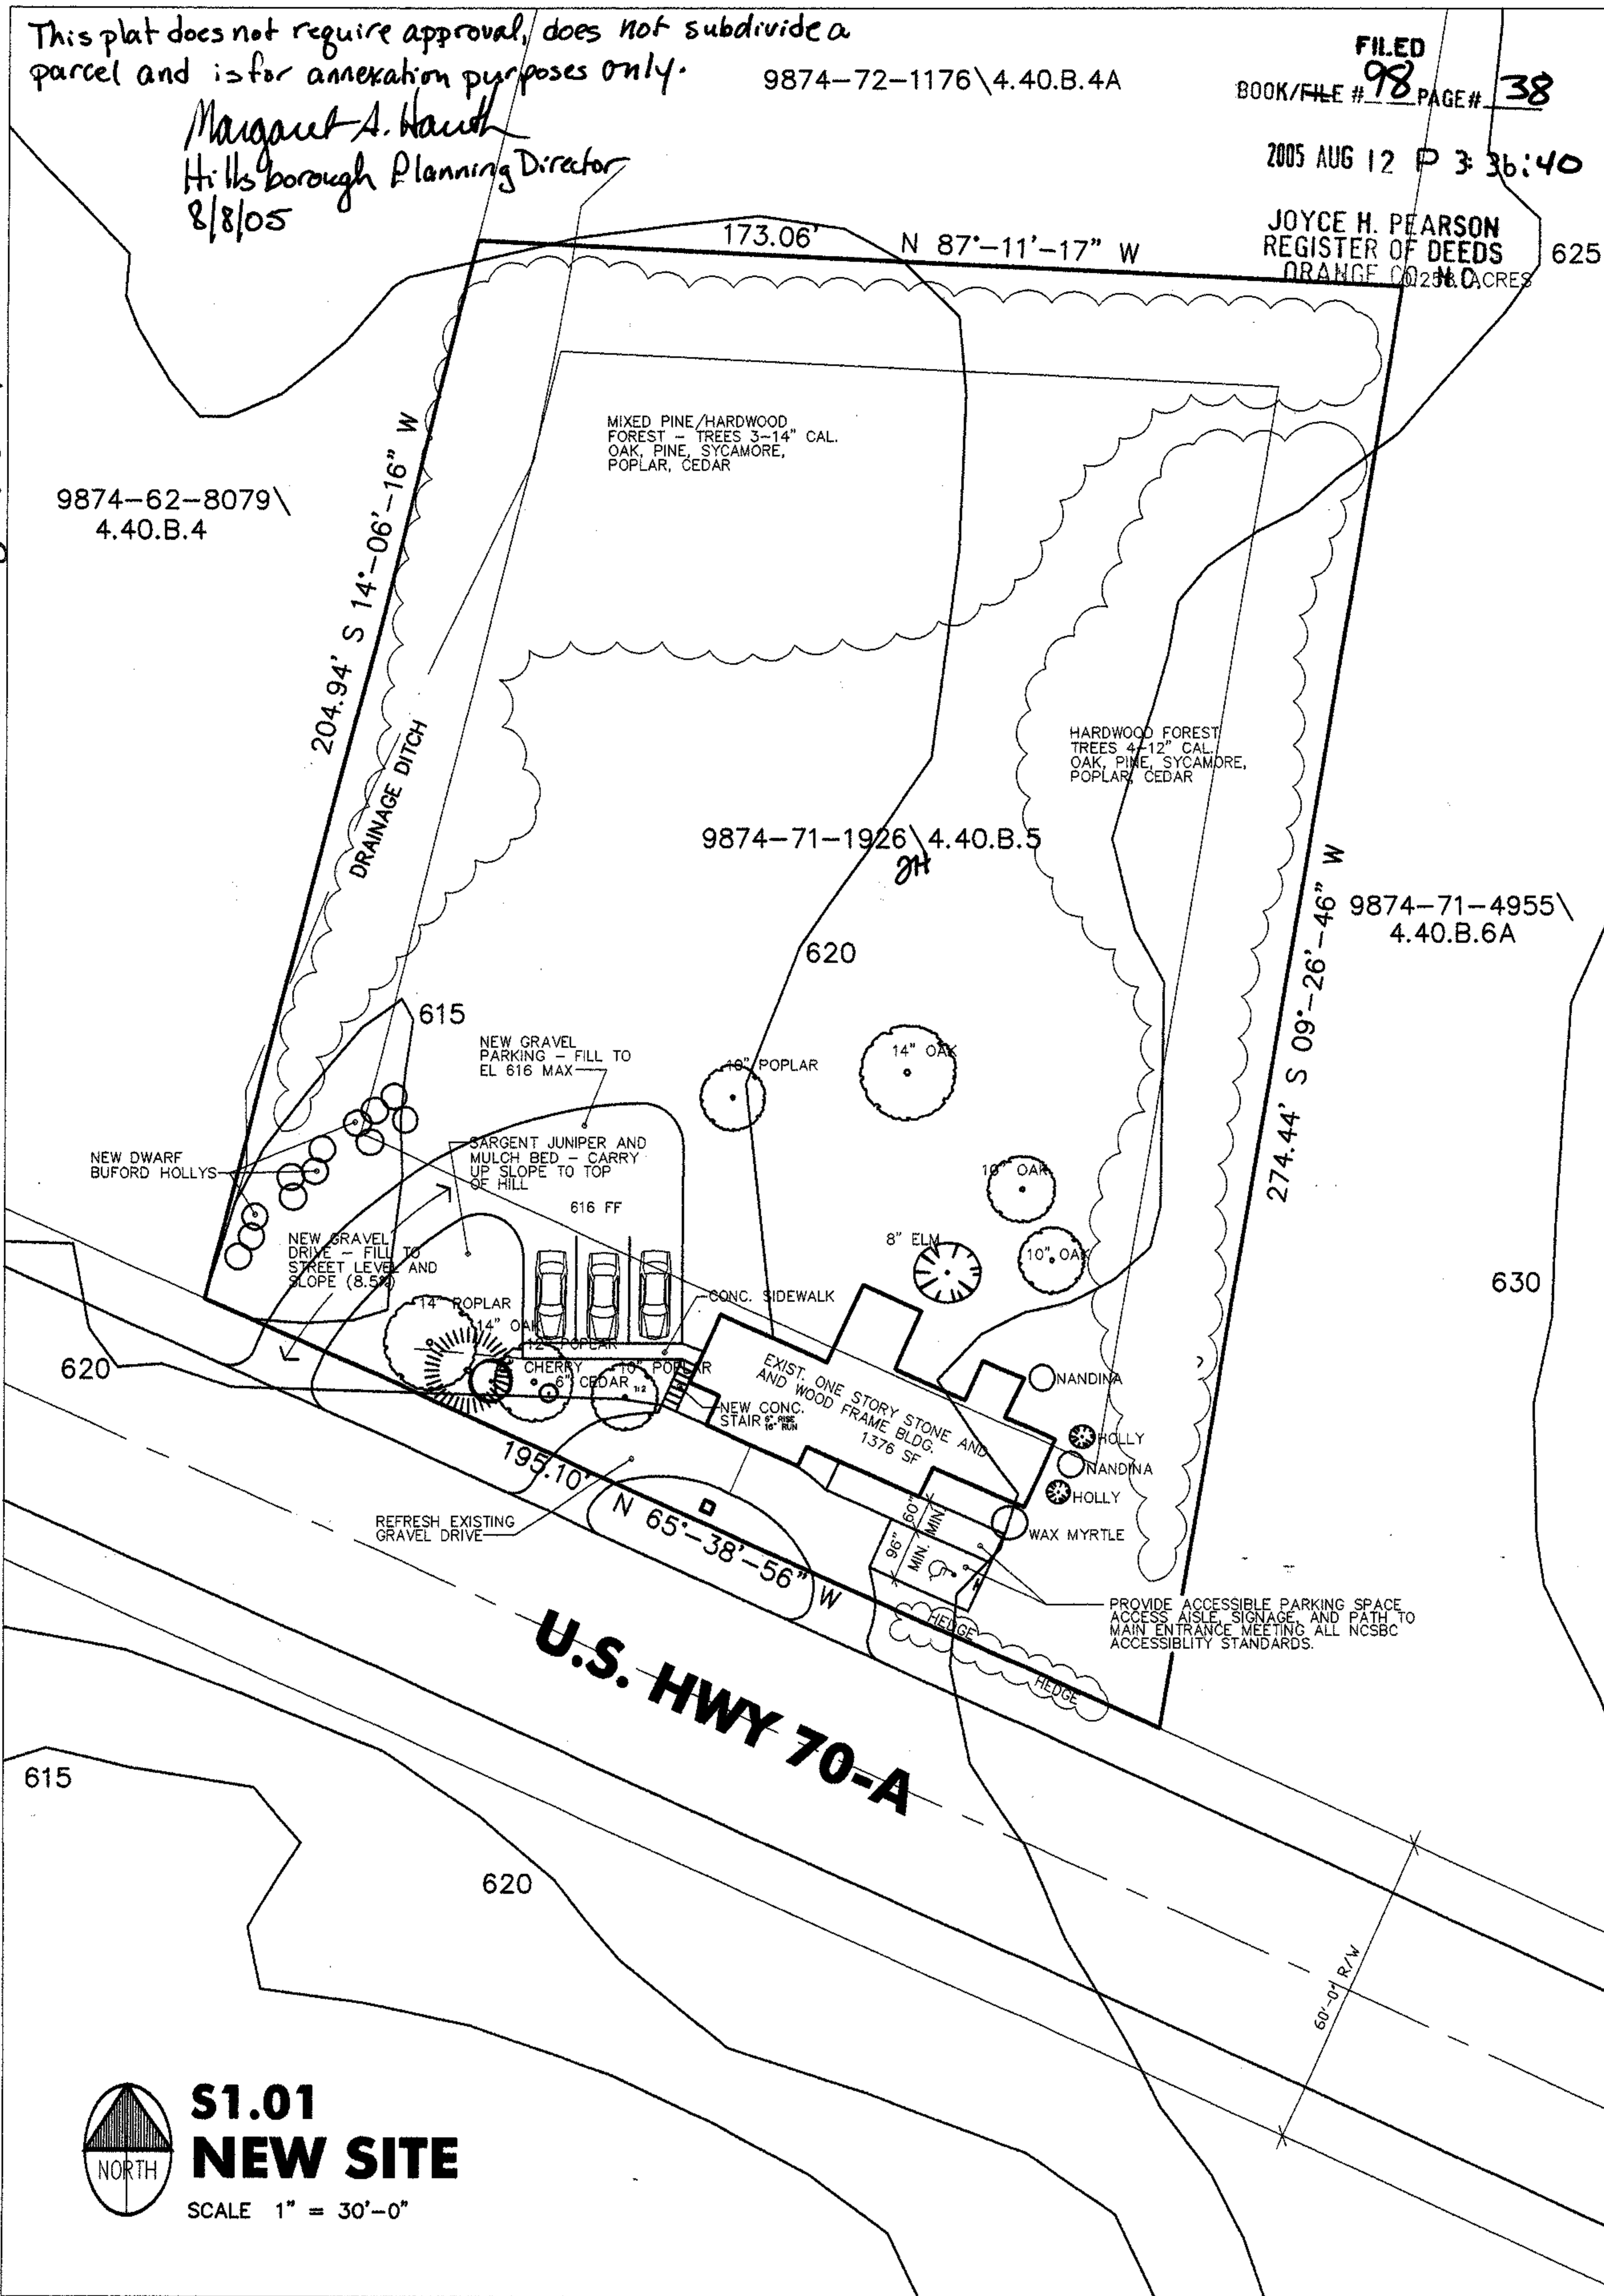

**S1.01**  
**NEW SITE**

SCALE 1" = 30'-0"

**DESIGNER:**

Andrew Shull, AIA Associate  
1508 Glendale Ave.  
Durham, NC, 27701  
(919) 824-6112  
andrewshull@earthlink.net

**BRENT LOCKWOOD**  
**1020 U.S. 70-A E**  
**Hillsborough, North Carolina**  
*Hills TWP*

**A1**

03/17/05