


86-2

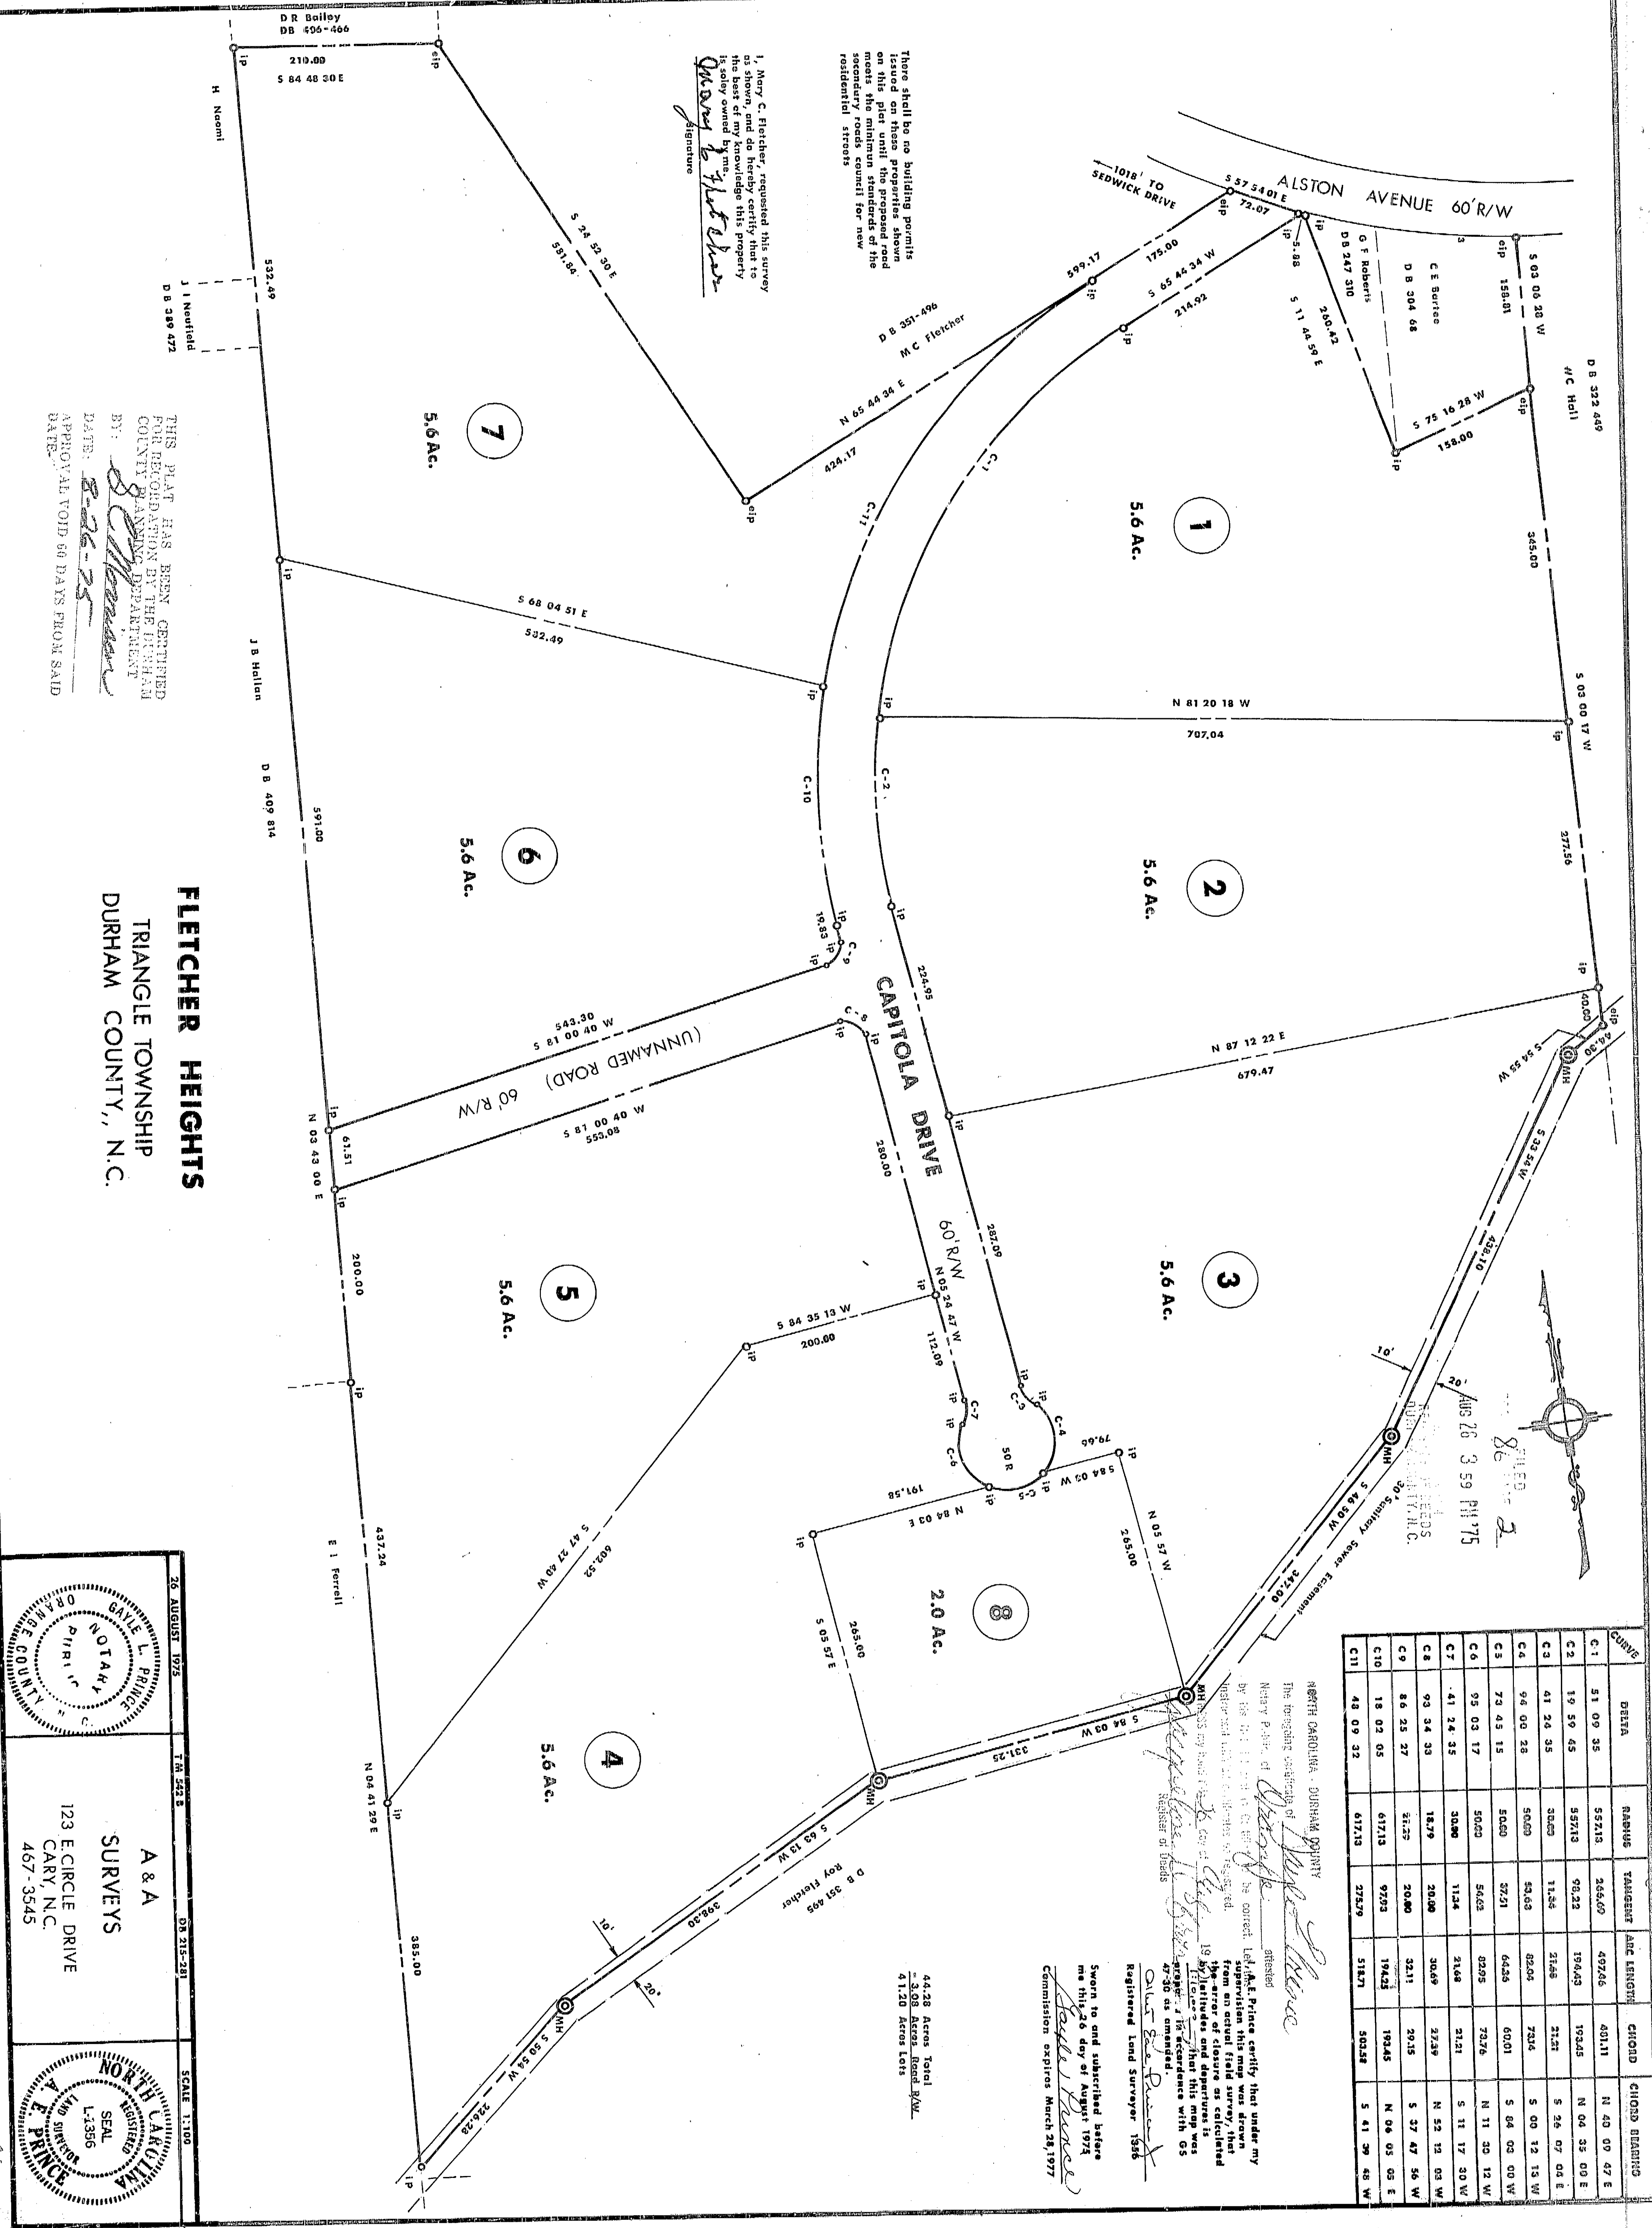


CURVE	DELTA	RADIUS	TANGENT	ARC LENGTH	CHORD	CHORD BEARING
C-1	51 09 35	55713	2664.69	49726	49111	N 40 00 47 E
C-2	19 59 45	95713	90.23	194.43	193.45	N 04 35 00 E
C-3	41 24 35	3000	1133	3158	3121	S 26 07 00 E
C-4	96 00 28	5000	5000	8205	7216	S 00 12 13 W
C-5	73 43 13	5000	3721	6425	6001	S 64 03 00 W
C-6	95 03 17	5000	5663	8205	7276	N 11 30 12 W
C-7	41 24 35	3000	1134	3168	3121	S 11 17 30 W
C-8	93 34 33	1879	2000	3069	2739	N 52 12 03 W
C-9	86 25 27	3125	2000	3211	2915	S 37 47 56 W
C-10	18 02 05	61713	9703	19423	19345	N 04 05 03 E
C-11	48 09 32	61713	27379	51821	50258	S 41 39 48 W

THIS PLAT HAS BEEN CERTIFIED FOR RECORDATION BY THE DEPARTMENT OF REVENUE, DURHAM COUNTY, N.C.



DATE: 8-26-73

APPROVAL TOID 60 DAYS FROM SAID DATE.

FLETCHER HEIGHTS
TRIANGLE TOWNSHIP
DURHAM COUNTY, N.C.

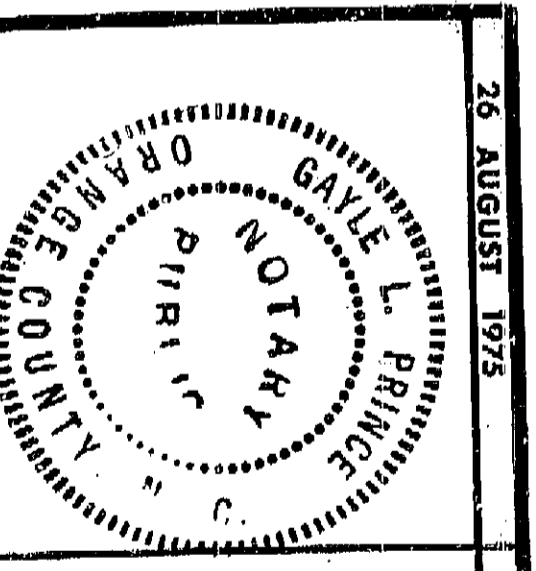

A & A SURVEYS
123 E CIRCLE DRIVE
CARY, N.C.
467-3545

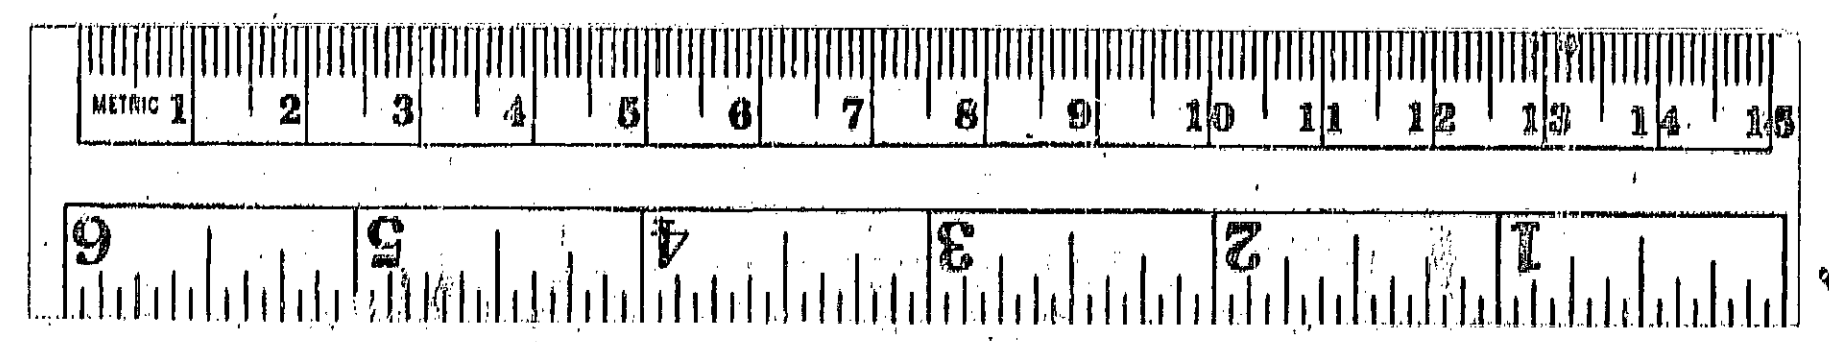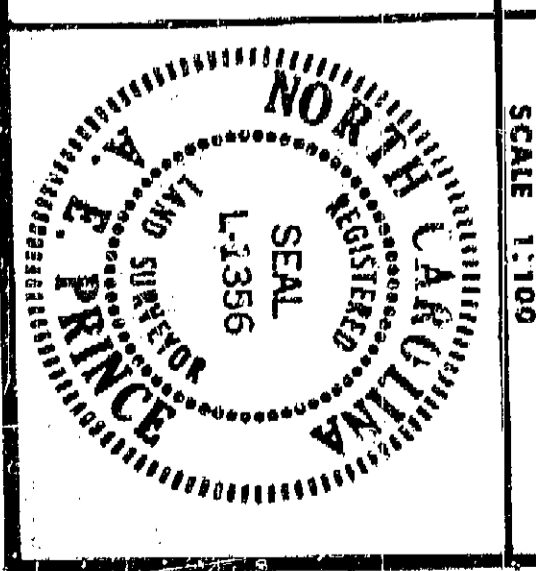

BK 86 PG 2

46-3

86-2
AUG 26 3 59 PM '73