


These drawings have been commissioned for this construction project and remain the property of Tise-Kiester Architects. No reproduction or use is allowed without first obtaining the Architect's written consent.

Purefoy Road


Chapel Hill, NC

- Job Number: 0000
- Date: 12.07.17
- Revisions:

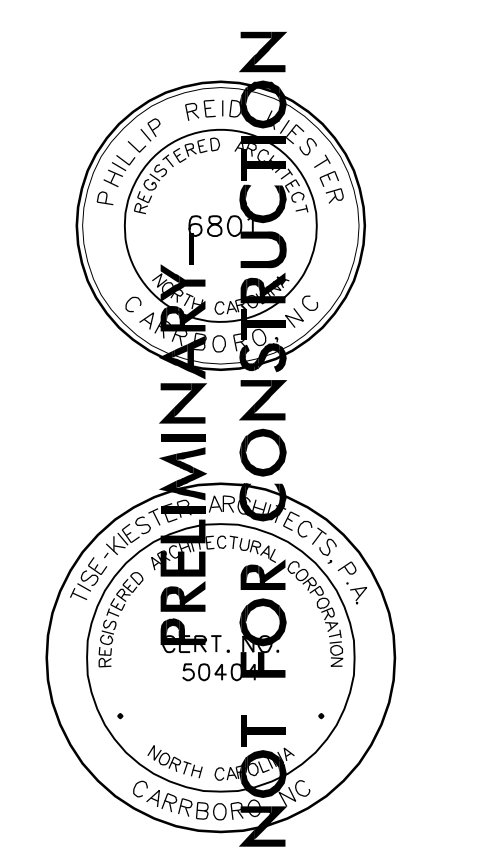

Plan - NEW
 Sheet

A1.1

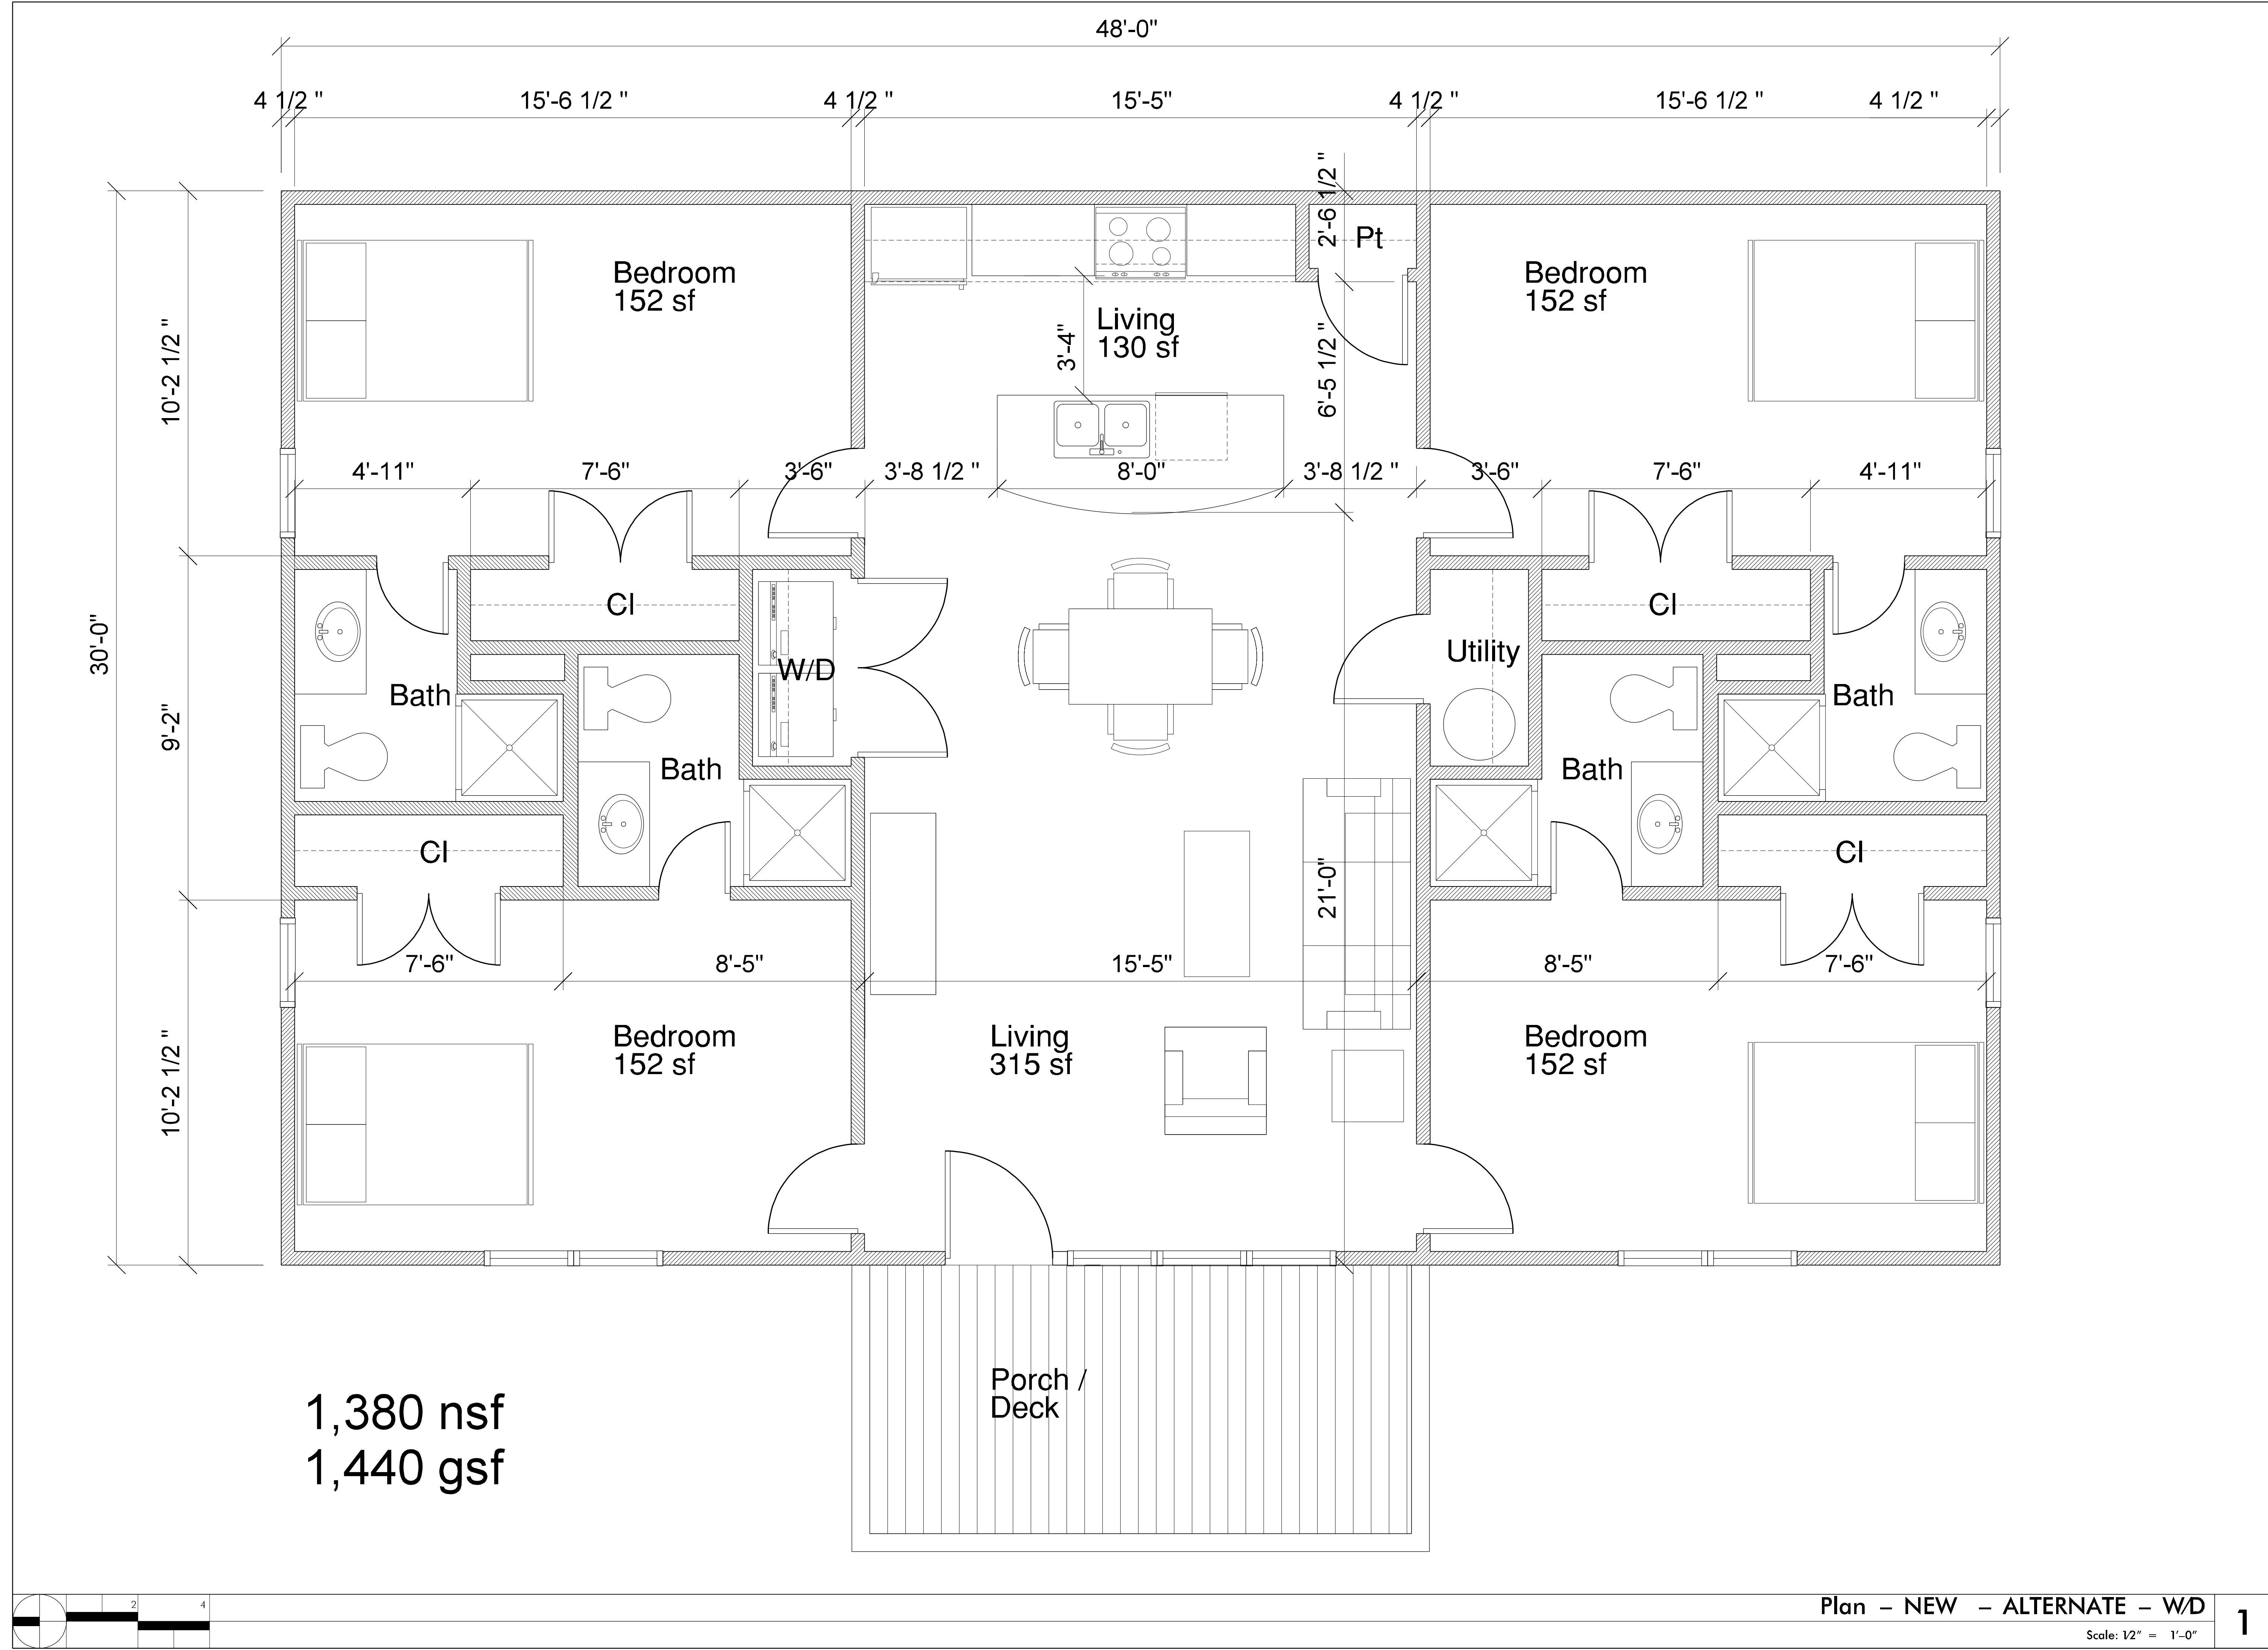

1,380 nsf
 1,440 gsf

SDATES \$FILES