


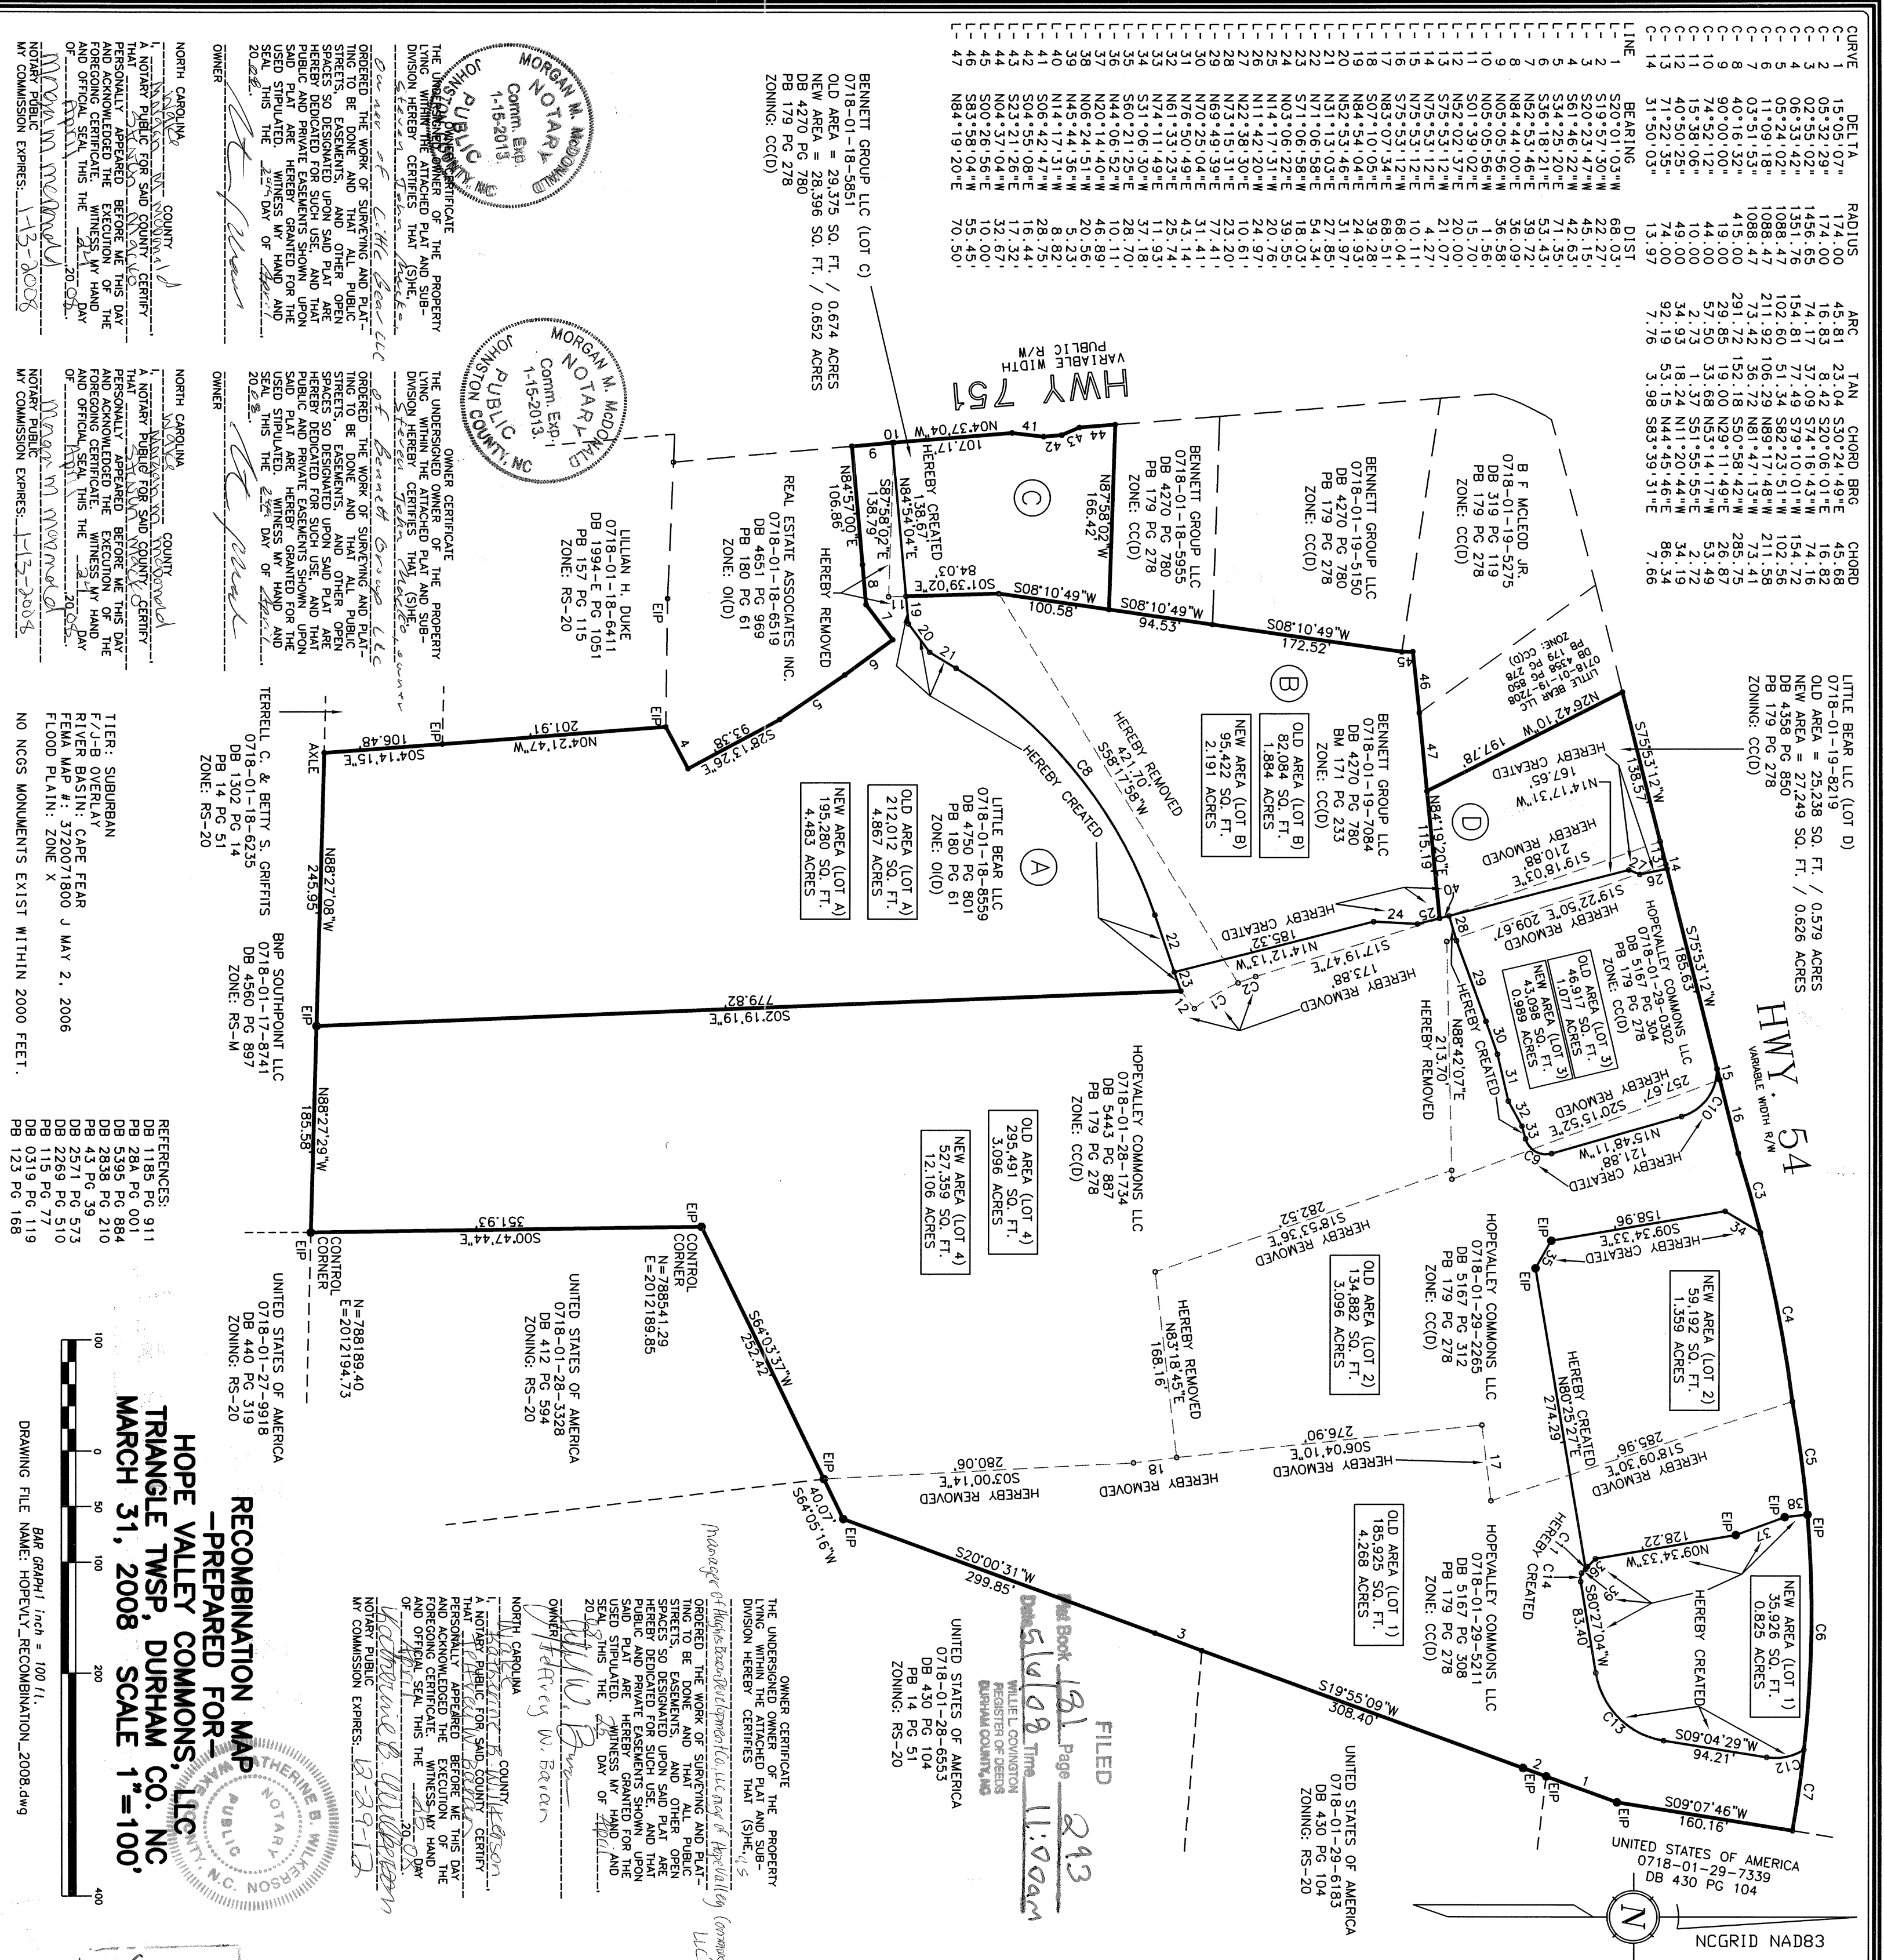

VICINITY SKETCH

NC HIGHWAY 54

SITE

NCGRID NAD83

NOT DRAWN TO SCALE



STATE OF NORTH CAROLINA

COUNTY OF DURHAM

REVIEW OFFICER OF THE COUNTY OF DURHAM

DATE

GENERAL LEGEND OF NOTATION

EXISTING IRON PIPE

IRON PIPE SET

DETAILED CONTROL POINT

CONCRETE MONUMENT

UNLESS THIS MAP IS SIGNED, SEALED AND DATED, THIS IS A PRELIMINARY PLAN, NOT FOR RECORDING, SALES OR CONVEYANCE.

MURPHY GEOMATICS

Professional Land Surveying

6308 E. Richard Drive

Raleigh, NC 27617-4601

FAX 861-9573

E-Mail: info@murphygeomatics.com

SOURCE OF TITLE : N/A


CASE NUMBER : S 0800124

This plan has been certified for recordation as an exemplification pursuant to § 153A-333 and § 160A-376 of the North Carolina General Statutes.

Thomas David Colton 05/01/2008

Durham City-County Planning Department

(date)

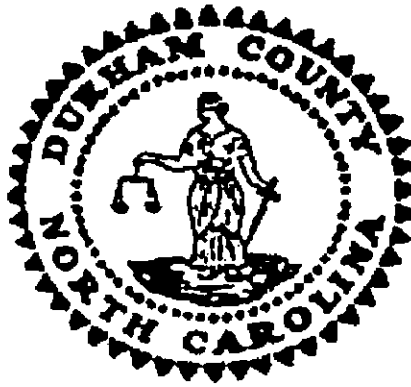

WILLIE L. COVINGTON
REGISTER OF DEEDS, DURHAM COUNTY
DURHAM COUNTY COURTHOUSE
200 E. MAIN STREET
DURHAM, NC 27701

PLEASE RETAIN YELLOW TRAILER PAGE

It is part of recorded document, and must be submitted with original for re-recording
and/or cancellation.

Filed For Registration: 05/06/2008 11:00:24 AM
Book: PLAT 181 **Page:** 293-294
Document No.: 2008018426
PLAT 2 PGS \$21.00
Recorder: JENNIFER H SMITH



2008018426