



FILED
 BOOK # 52 PAGE # 13
 JAN 26 12 43 PM '89
 BETTY JUNE HAYES,
 REGISTER OF DEEDS
 ORANGE COUNTY, N.C.

RECEIVED
 1989 JAN 26 AM 11:33
 ORANGE CTY. LAND RECORDS

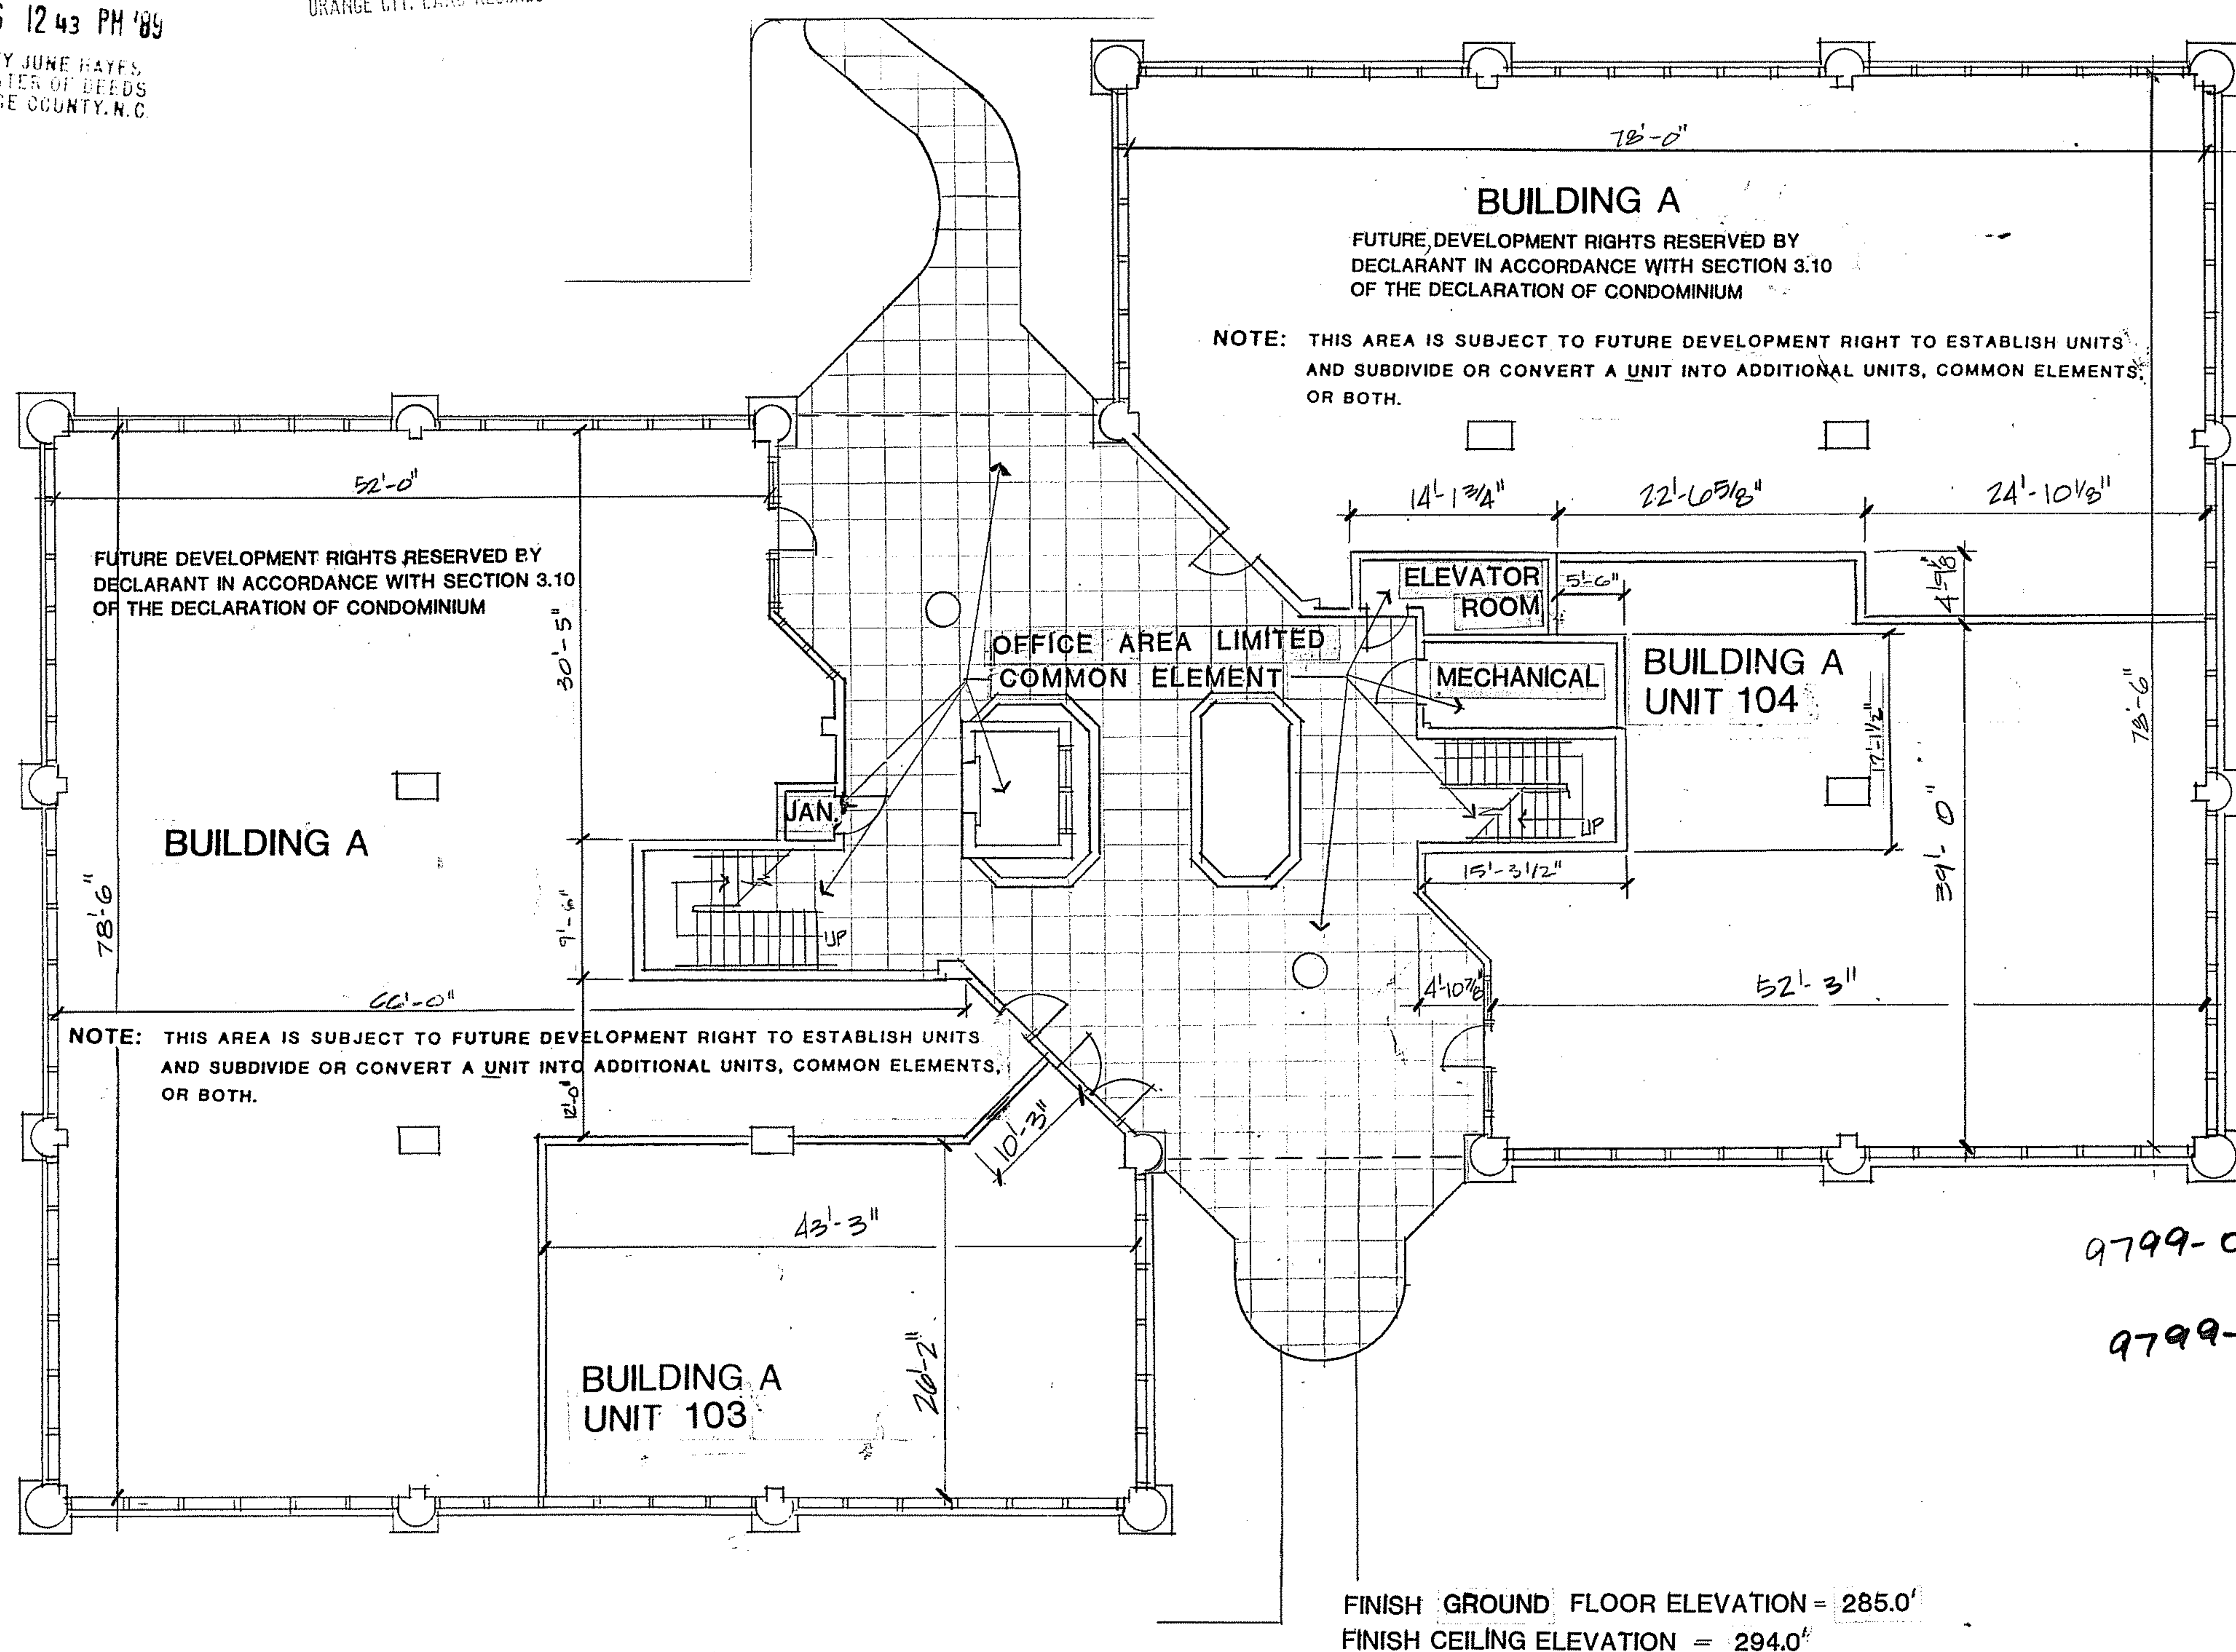


9799-03-2207.004 THRU
 7.47.A.2C
 9799-03-2207.005
 7.47.A.2D

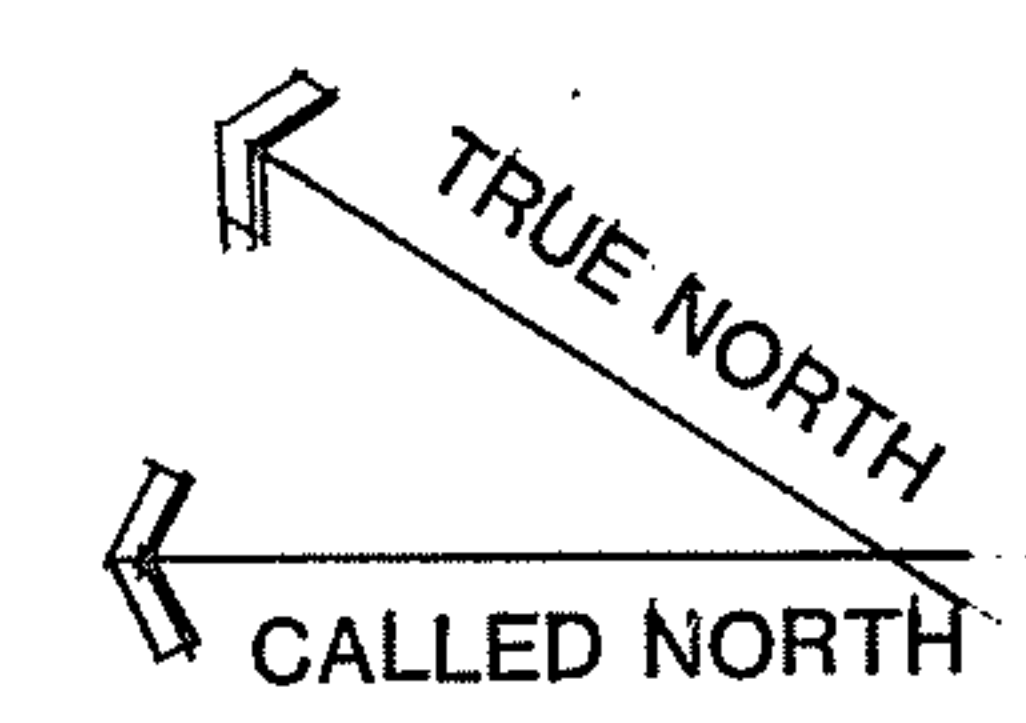

GROUND FLOOR

I, Glenn D. Corley, a Principal of the undersigned and Registered Architect duly licensed under Chapter 89C of the General Statutes of North Carolina, hereby acknowledge that Hakan/Corley & Associates, Inc. prepared the drawings for Building "A" - The Center, located at 1506 East Franklin Street, Chapel Hill, North Carolina, consisting of six pages dated 4/21/88, and that, to the best of our knowledge and belief, said plans fully and accurately depict the layout, location, unit numbers, and dimensions for the said structure, as built.

This is the 25th day of May, 1988

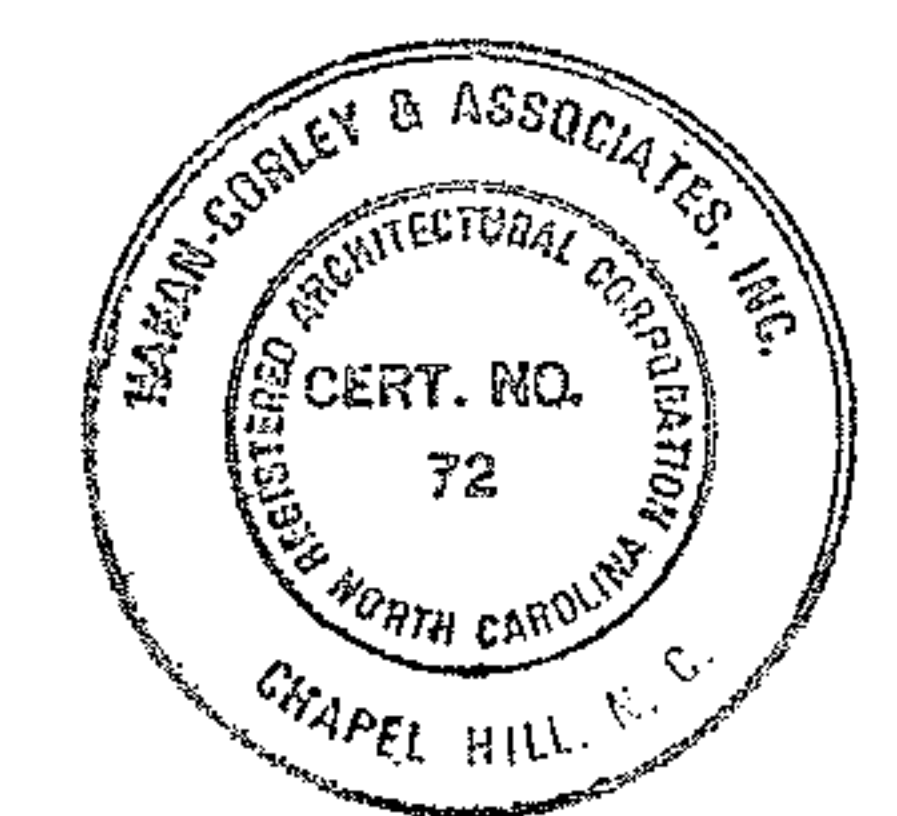

Glenn D. Corley
 Glenn D. Corley, A.I.A.
 Registered Architect and
 Principal of Hakan/Corley &
 Associates, Inc., a North
 Carolina registered
 architectural corporation.

BUILDING 'A' - THE CENTER
 1506 EAST FRANKLIN STREET
 CHAPEL HILL TWP
 ORANGE COUNTY
 CHAPEL HILL, N.C.

SHT. 3 OF 11