


FILED
 Book 5 Page 210
 Date 7/9/2001 Time 10:52am
 WILLET COMPUTER
 REGISTER OF DEEDS
 DUNFRIES COURT, NC

Richard A Gurtilz
 Architects, P.A.

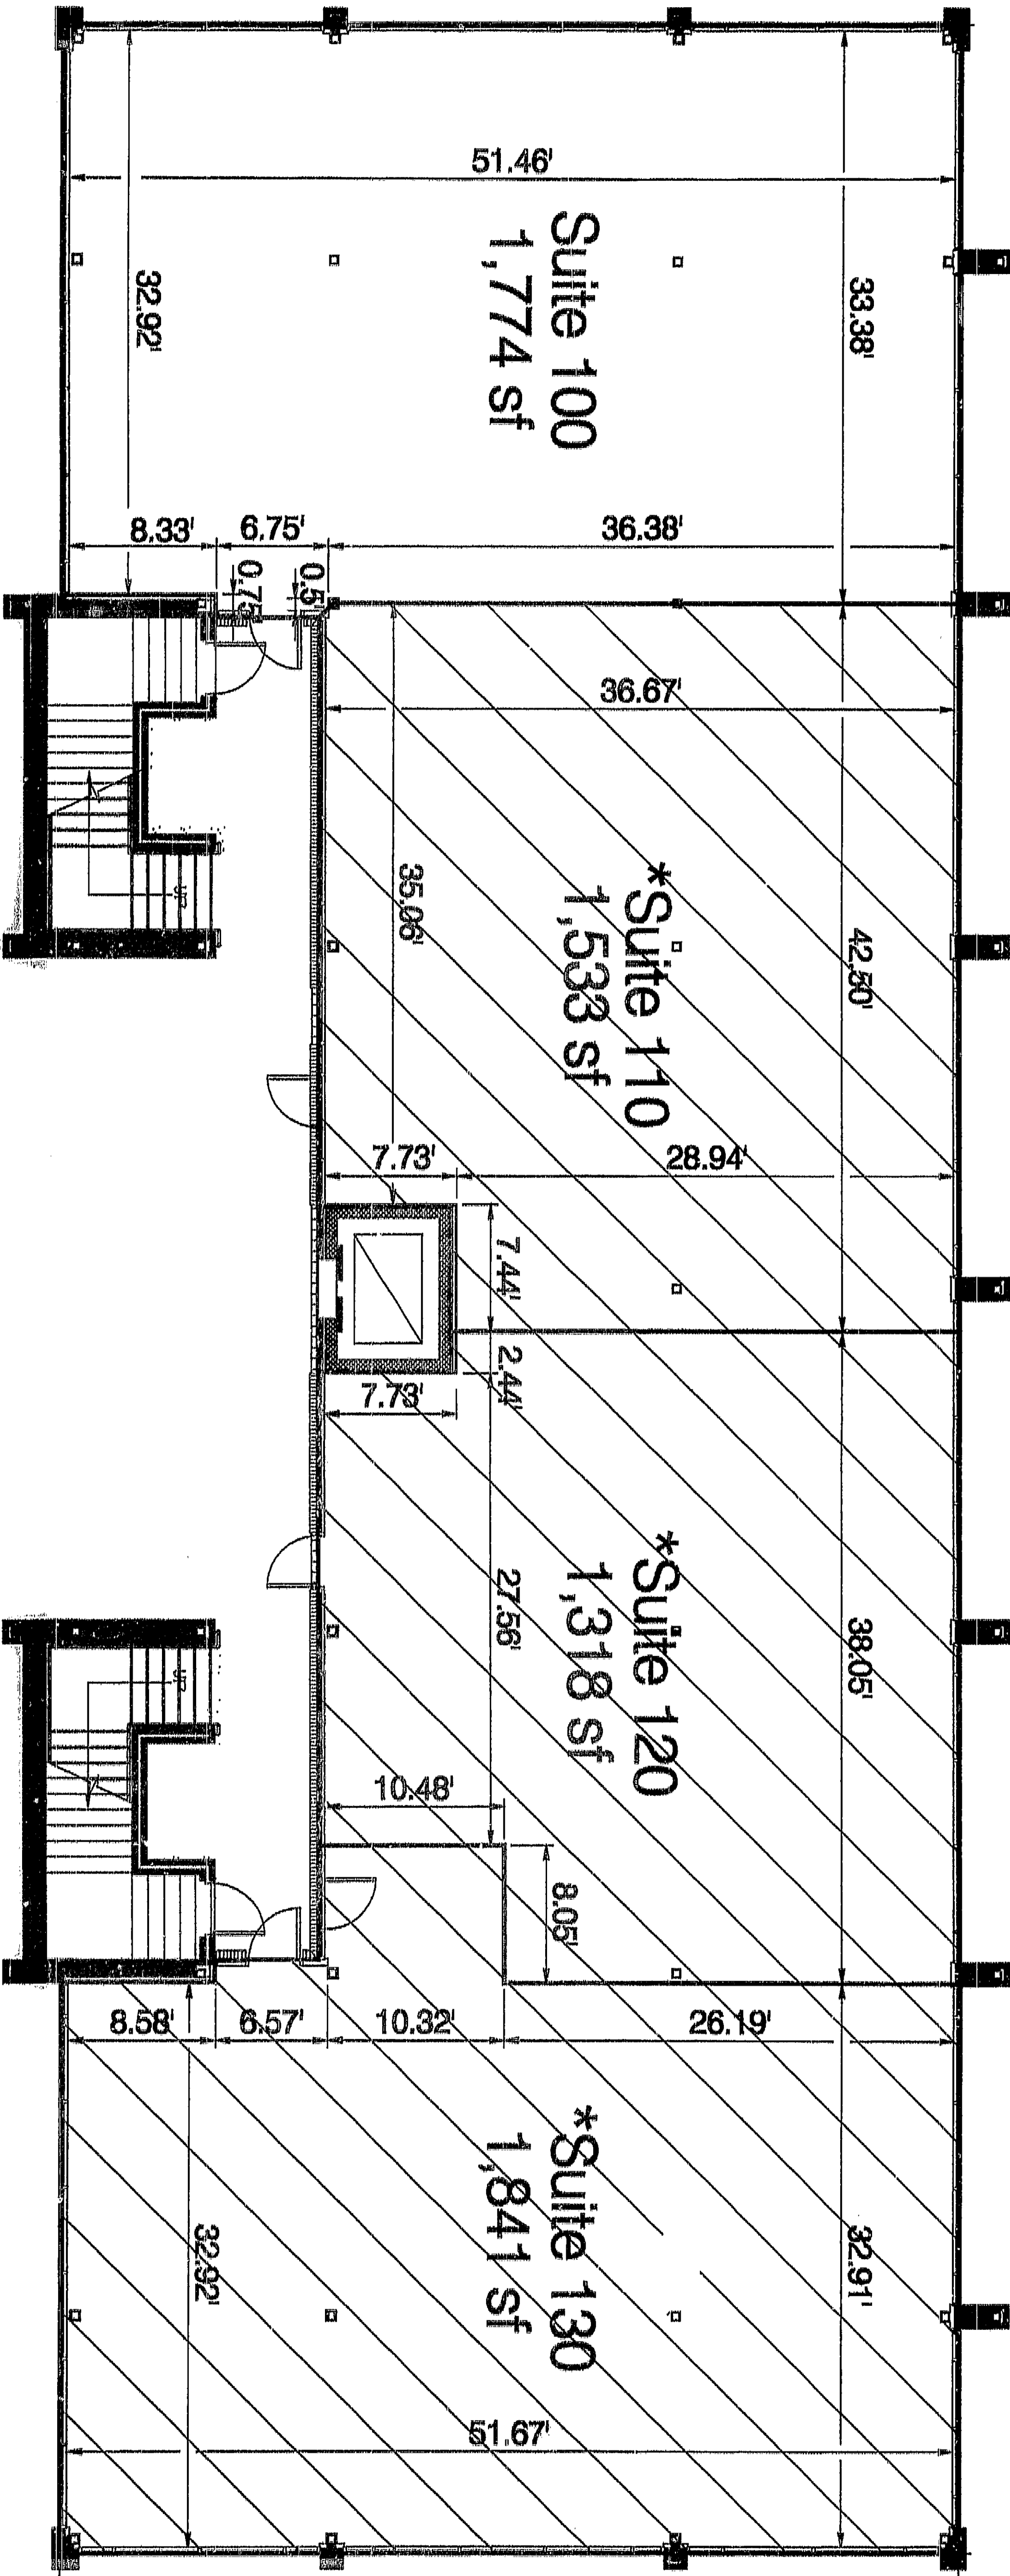

*Suite construction not completed;
 Dimensions will be field verified
 following completion of construction.

I, THE UNDERSIGNED ARCHITECT, BEING LICENSED UNDER THE PROVISIONS OF CHAPTER 88A OF THE GENERAL STATUTES HEREBY CERTIFY THAT THIS DRAWING IS ACCURATE AND COMPLETE WITH LOCAL BUILDING DEPARTMENT AND ALL THE NECESSARY PERMITS BY MEANS OF WHICH THE WORKMANSHIP PROVIDED BY THE ARCHITECT IS IN ACCORDANCE WITH THE LAYOUT, LOCATION, CEILING AND FLOOR FINISHES, LIGHT FIXTURES, AND DIMENSIONS OF THE UNITS AS SHOWN, AND THAT THE SAME HAVE BEEN EXAMINED AND FOUND TO BE IN ACCORDANCE WITH THE DIMENSIONS WILL BE FIELD VERIFIED UPON COMPLETION.

DATE 6/20/01
 SIGNATURE *Richard A. Gurtilz*
 Libby A. Broval
 Notary Public
 Orange County, North Carolina
 Expires 12/28/2003

First Floor Plan

Edgewood
 Office Condominium
 KBK Condo, LLC
 99016
 Tenant Plans
 First Floor
 Scale: none
 THE REGISTRAR HAS REVIEWED THIS PLAN AND SHALL HAVE NO OBJECTION TO ITS RECORDATION.
 JUNE 20, 2001
 A-1