

HOCUTT - SHERRON ROAD SUBDIVISION

OAK GROVE TOWNSHIP - DURHAM COUNTY - N. CAR.
SCALE 1"=100'

R.B. BUTLER AUCTION COMPANY - SELLING AGENTS










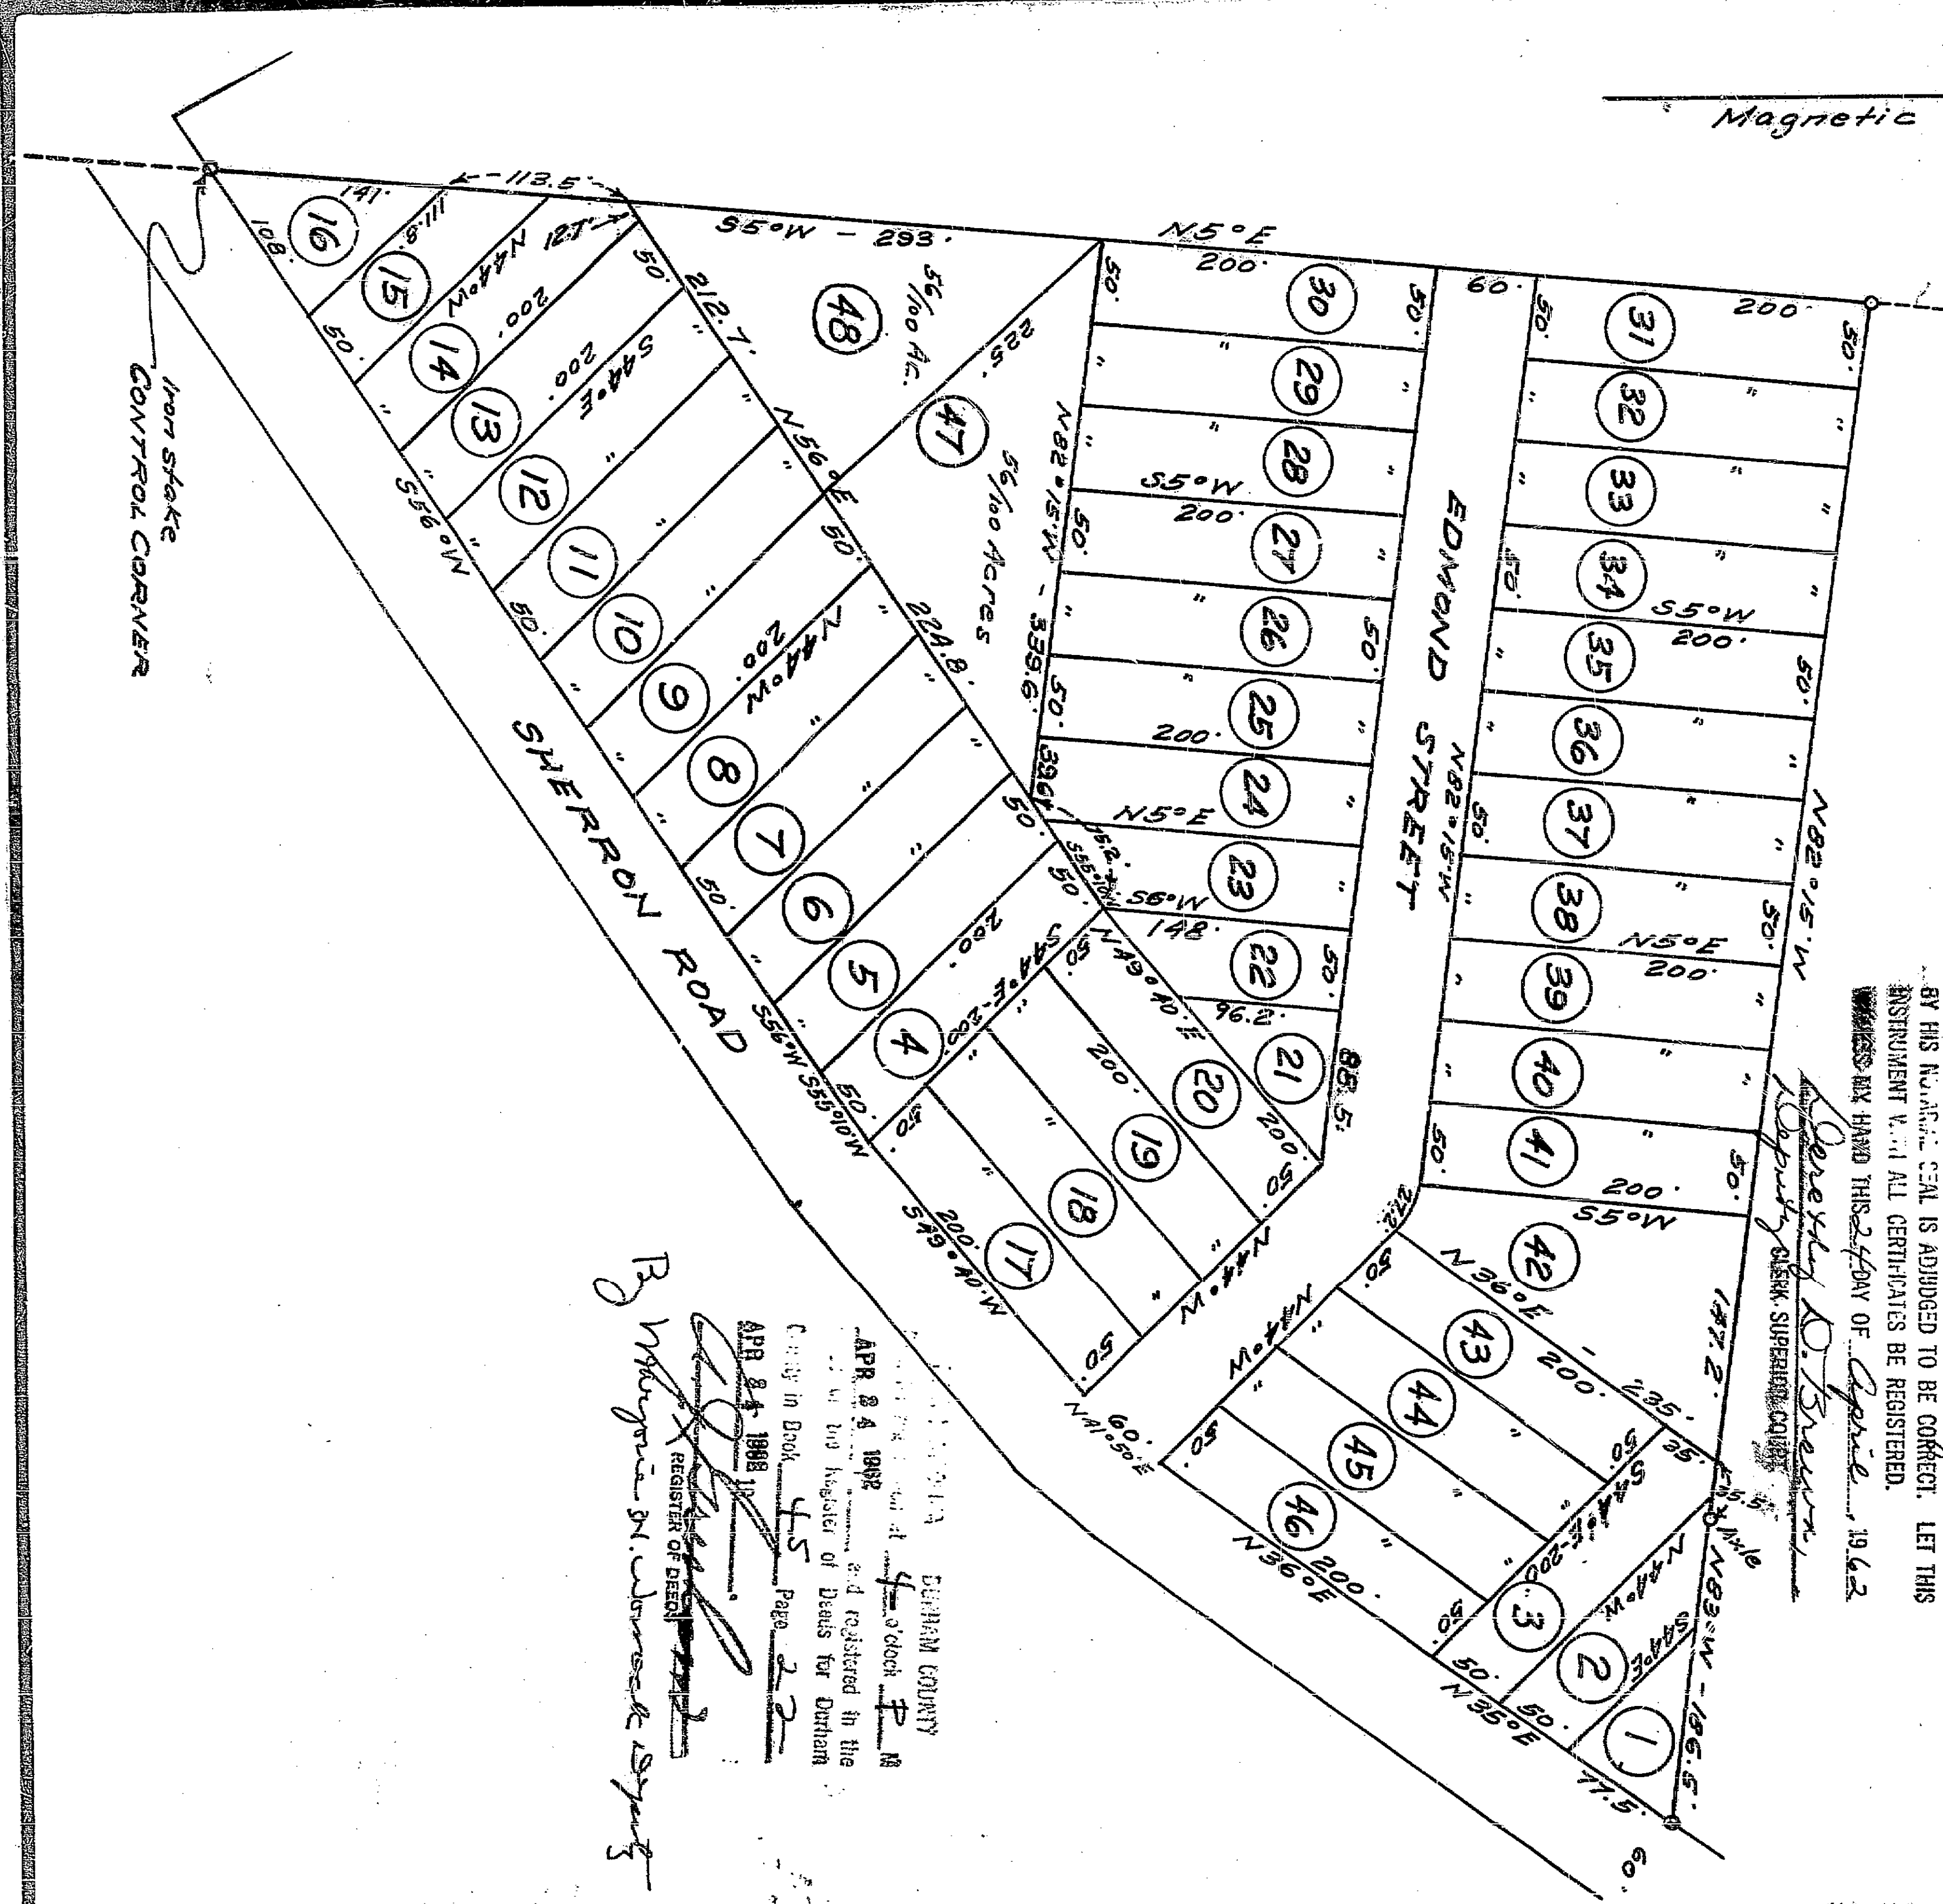

DURHAM COUNTY
APR 24 1962
APR 24 1962
APR 24 1962
REGISTER OF DEEDS
REGISTER OF DEEDS

45-22

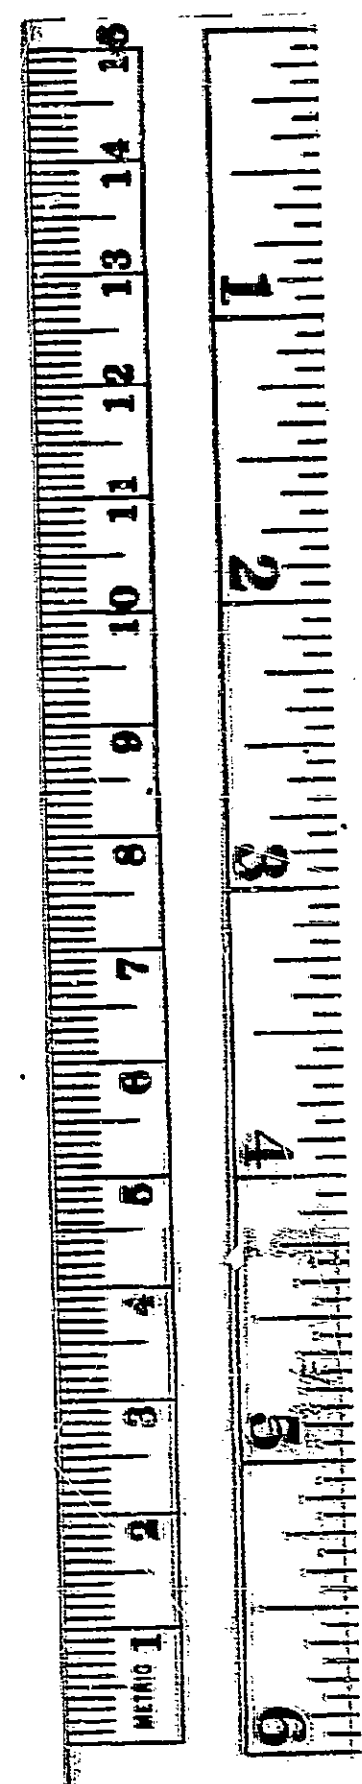

HOCUTT - SHERRON ROAD SUBDIVISION

OAK GROVE TOWNSHIP - DURHAM COUNTY - N. CAR.
SCALE 1"=100'

R.B. BUTLER AUCTION COMPANY - SELLING AGENTS










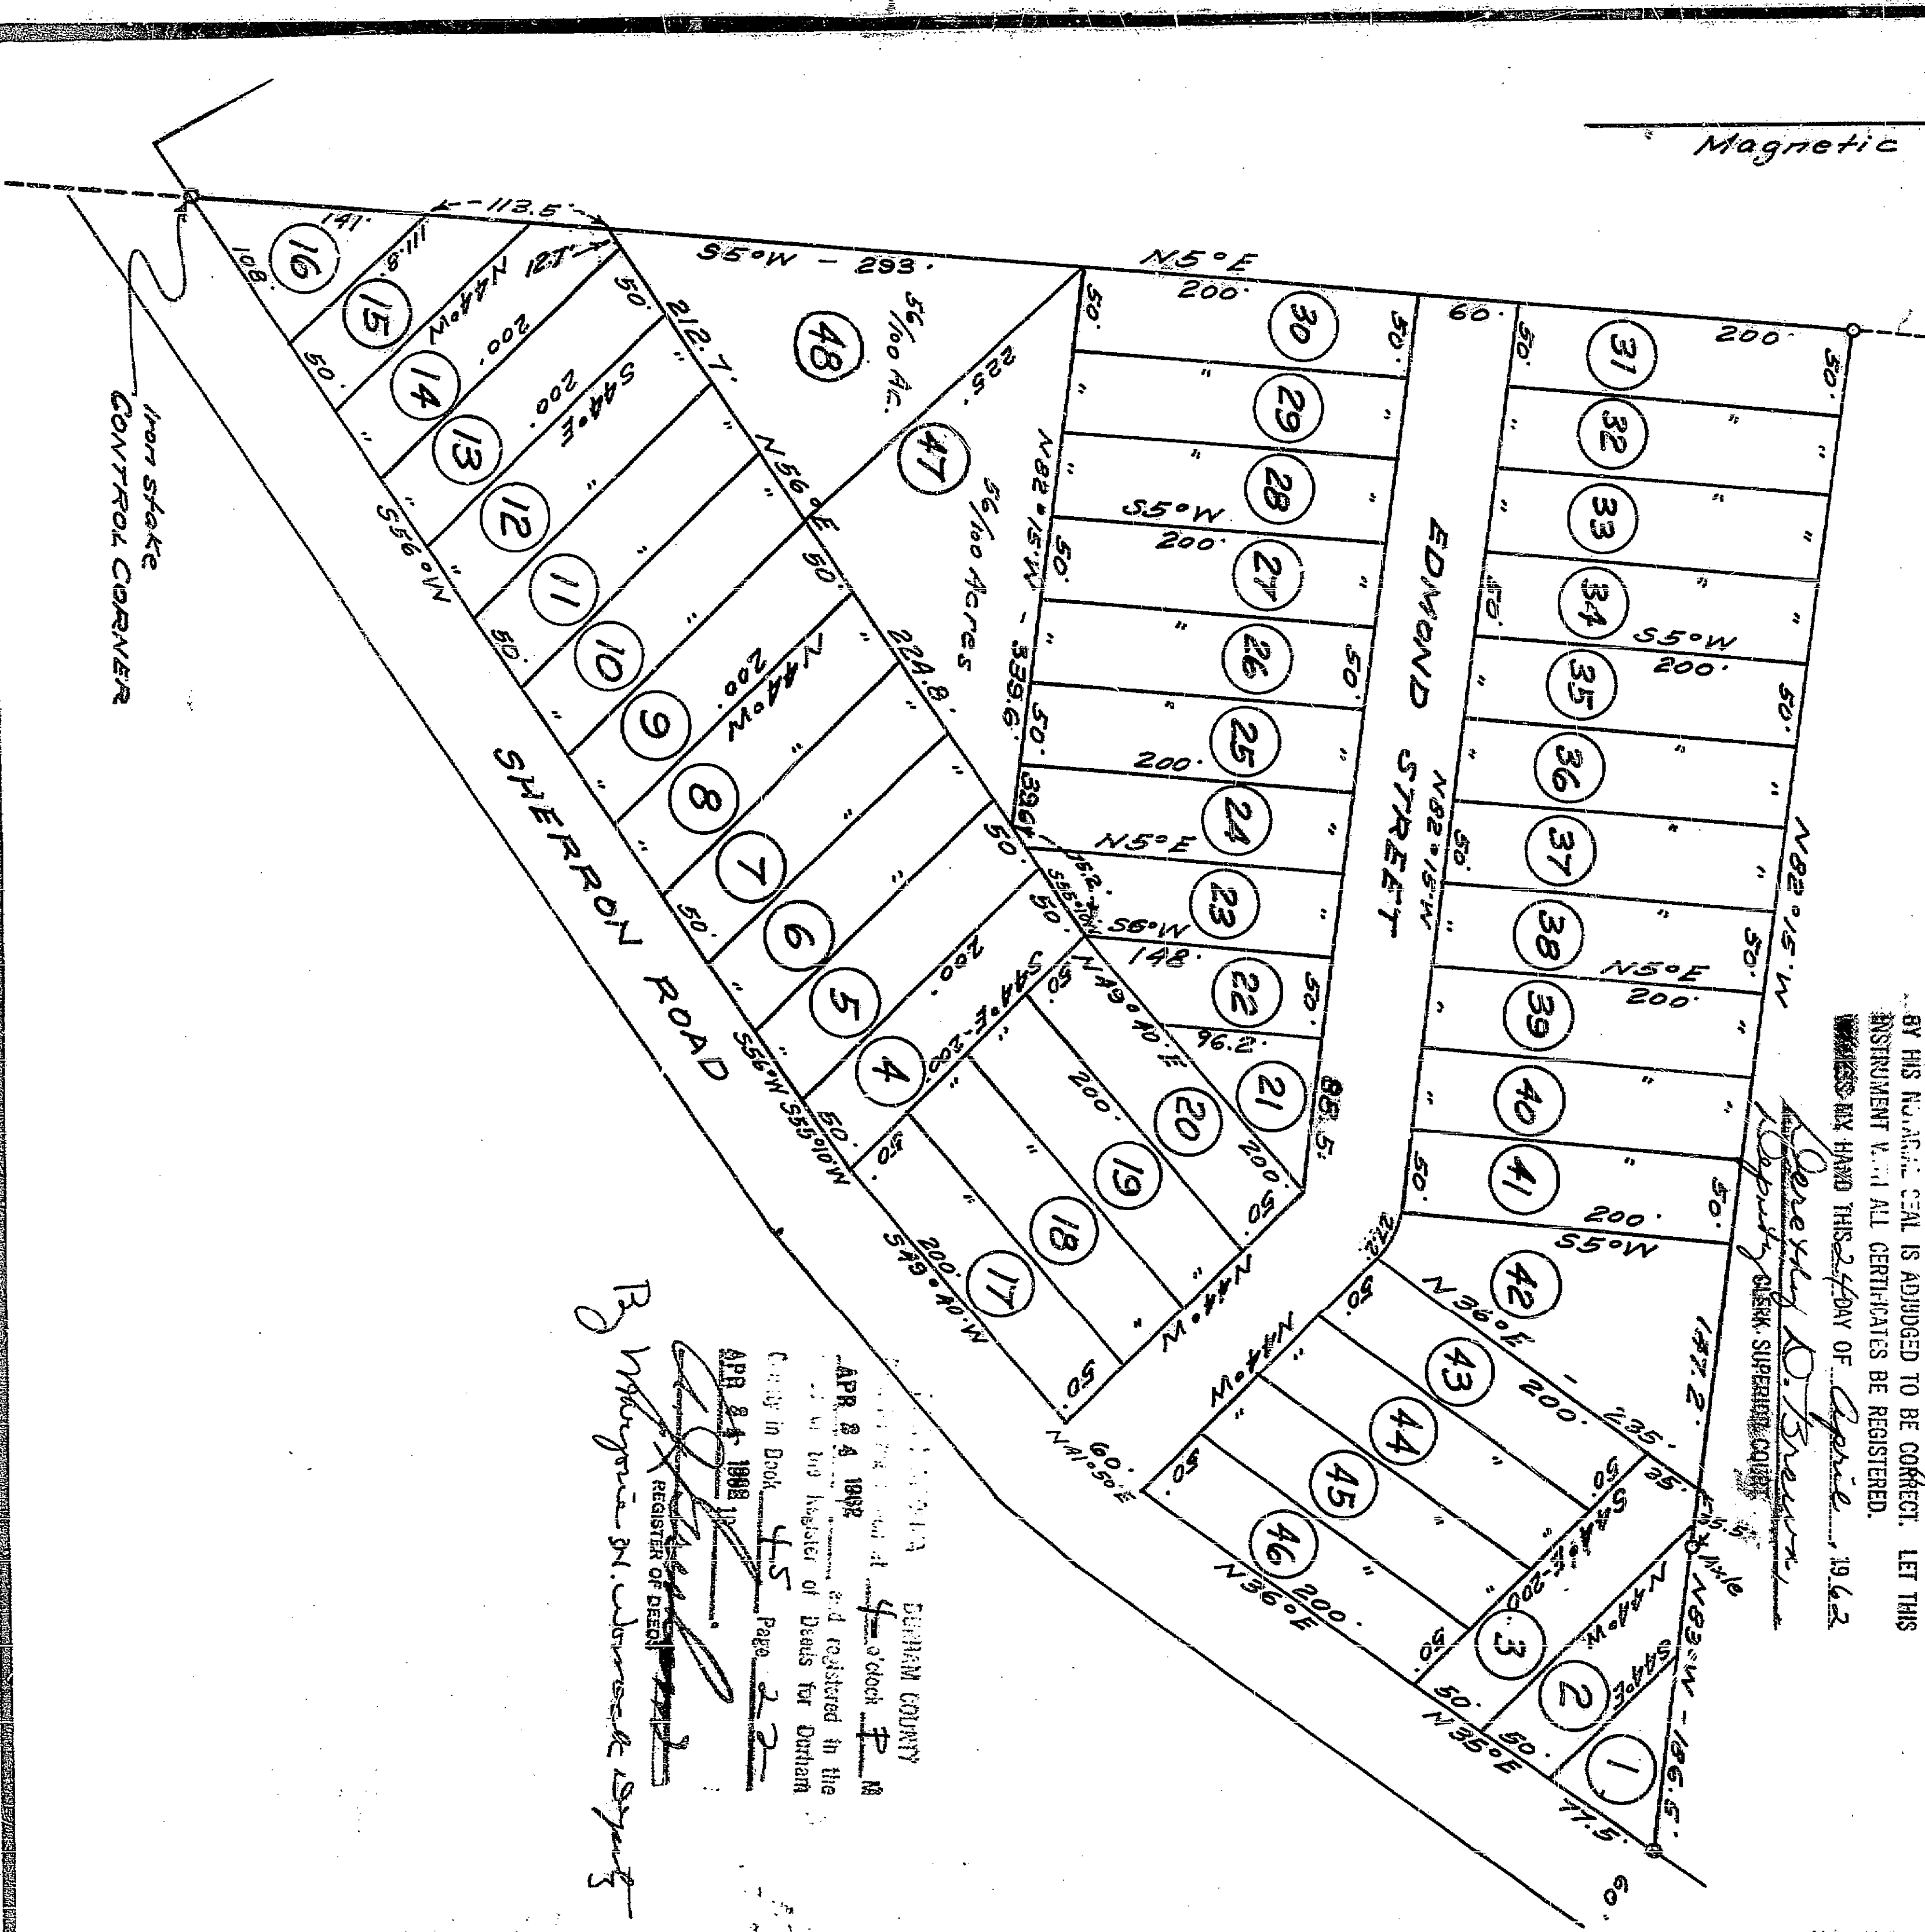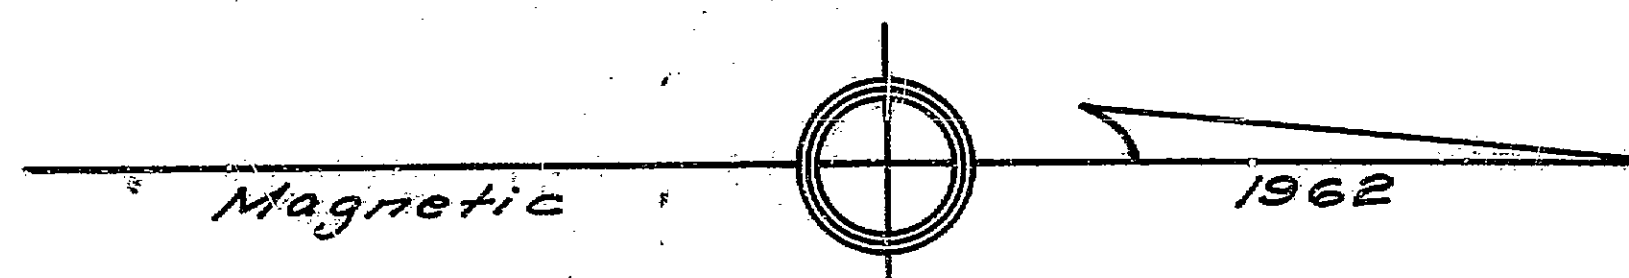

DURHAM COUNTY
APR 24 1962
APR 24 1962
APR 24 1962
REGISTER OF DEEDS
REGISTER OF DEEDS

45-22