



PROPERTY OF  
W. EDGAR MANGUM  
AND  
TEMPLE BAPTIST CHURCH  
DURHAM, N.C.  
Nov 1951  
Christy Jones C.E.

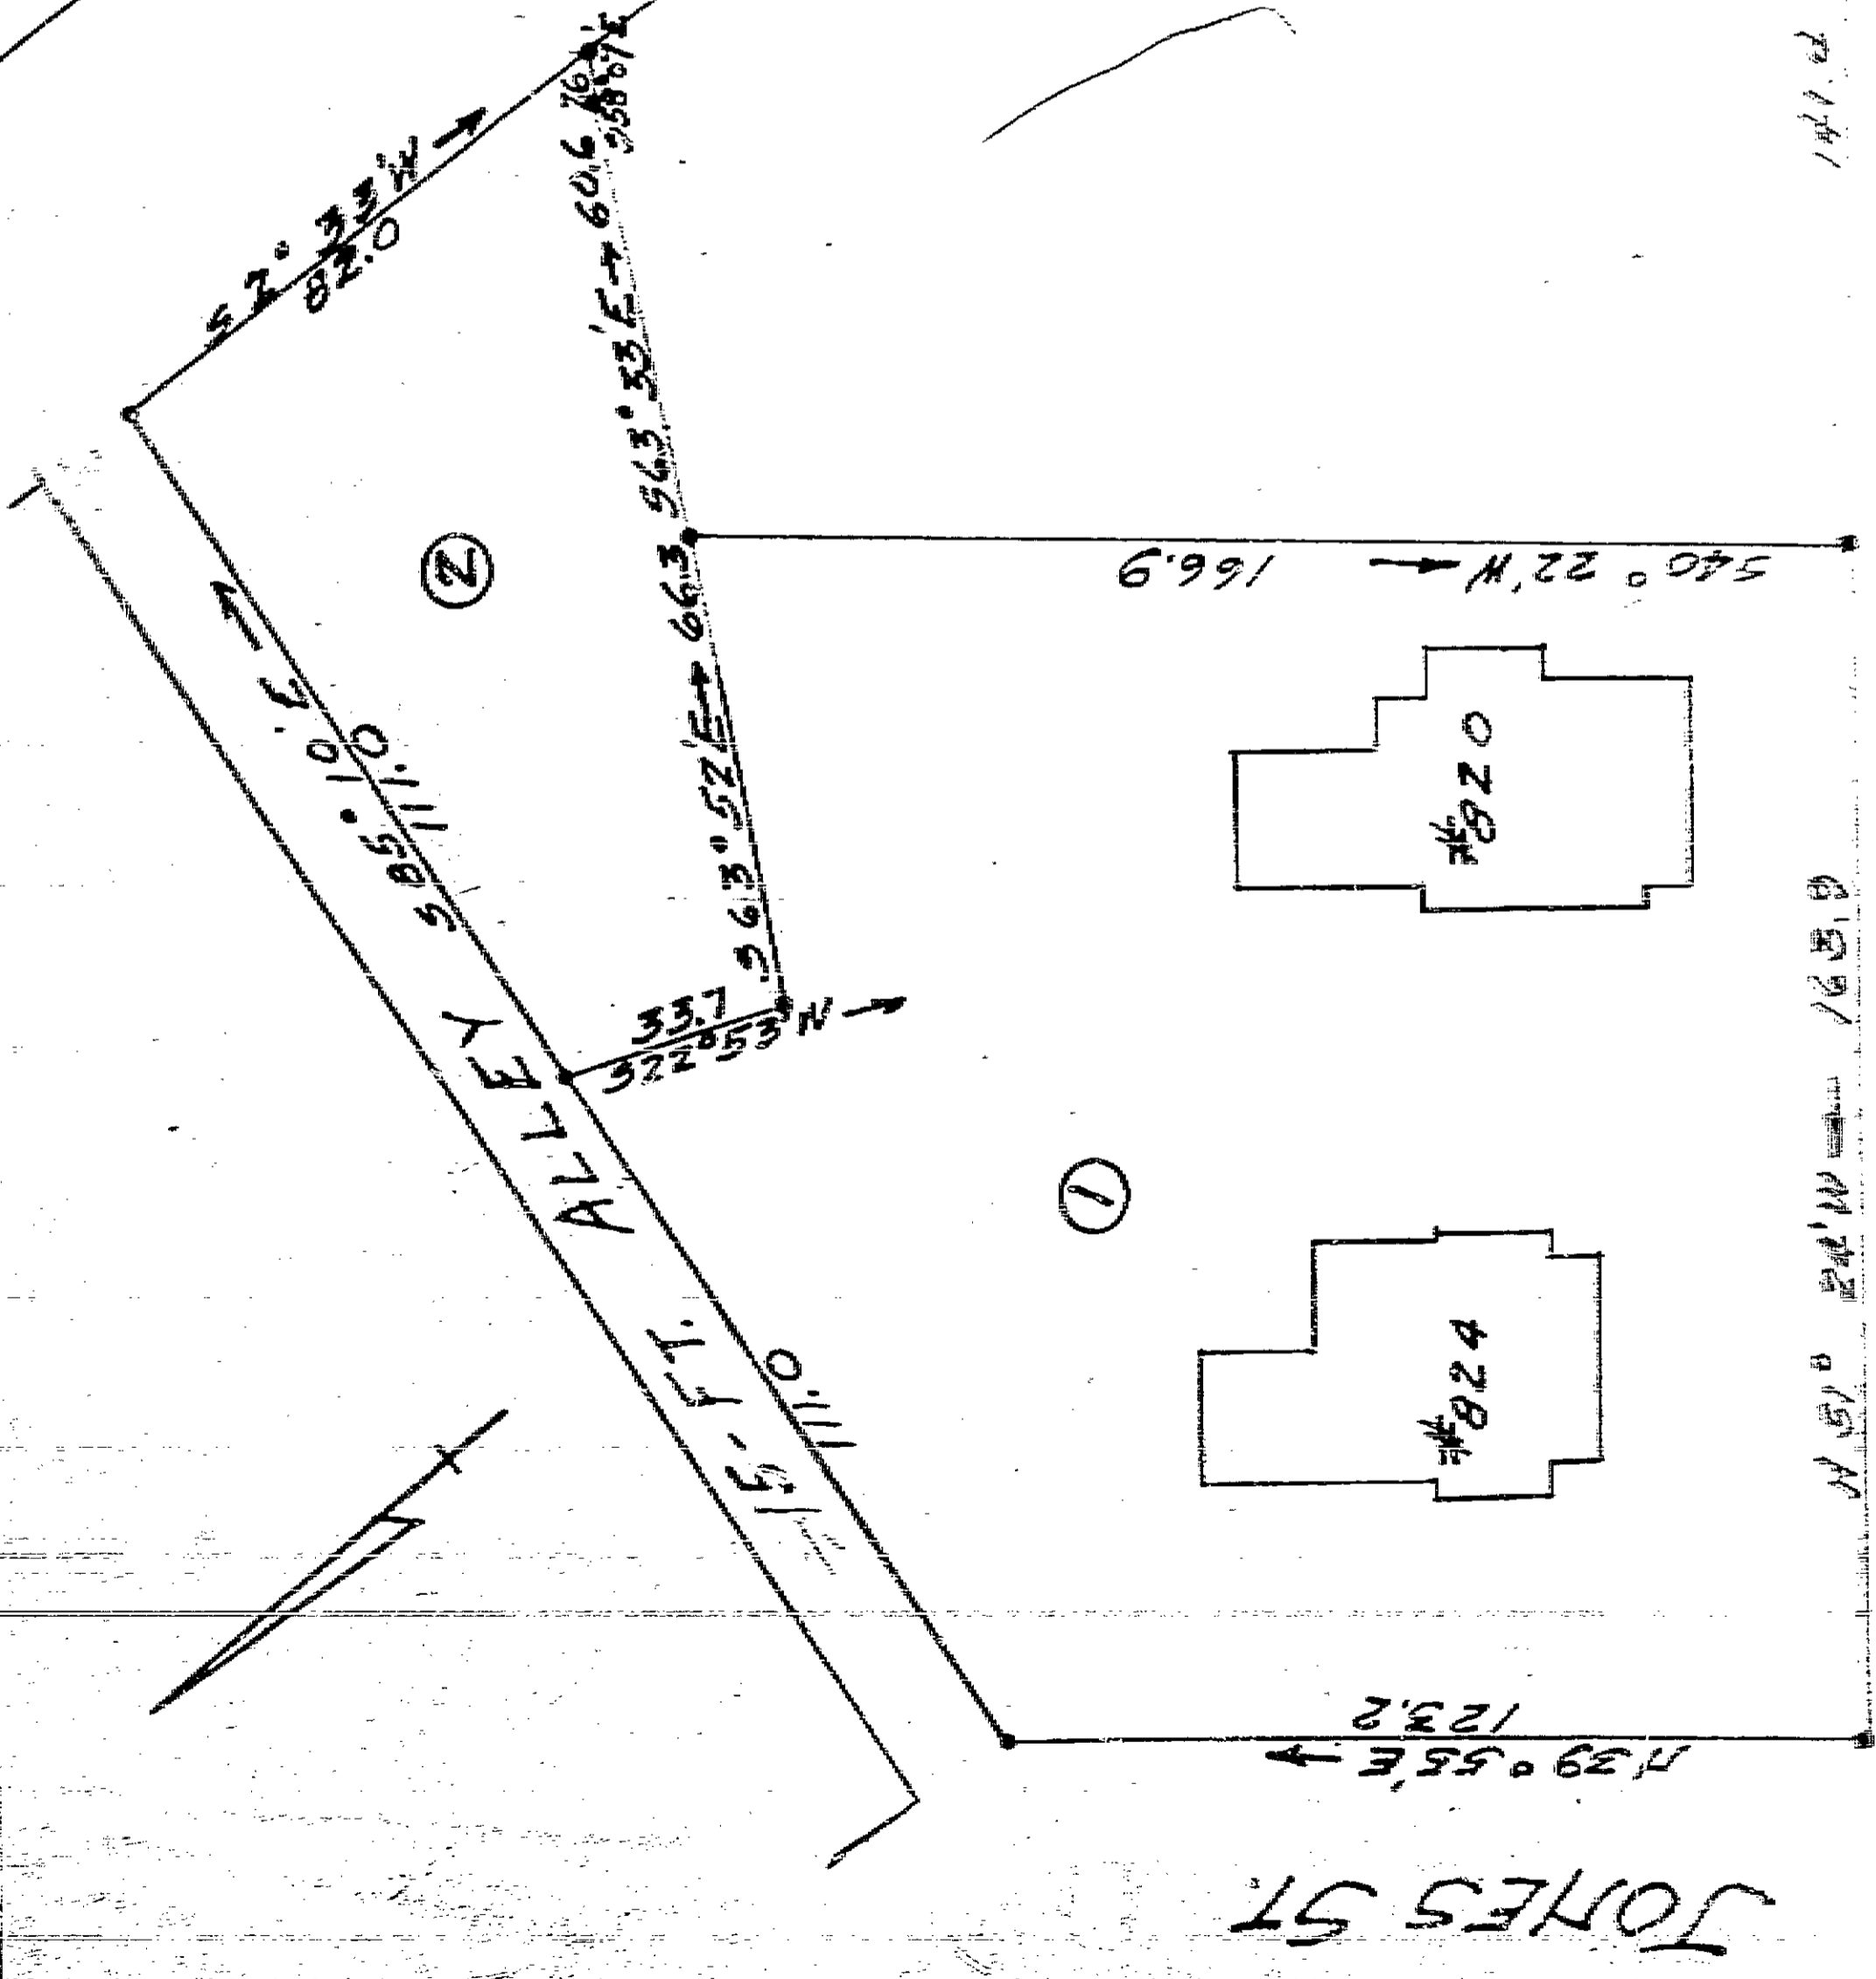

GREGSON ST.  
197.5



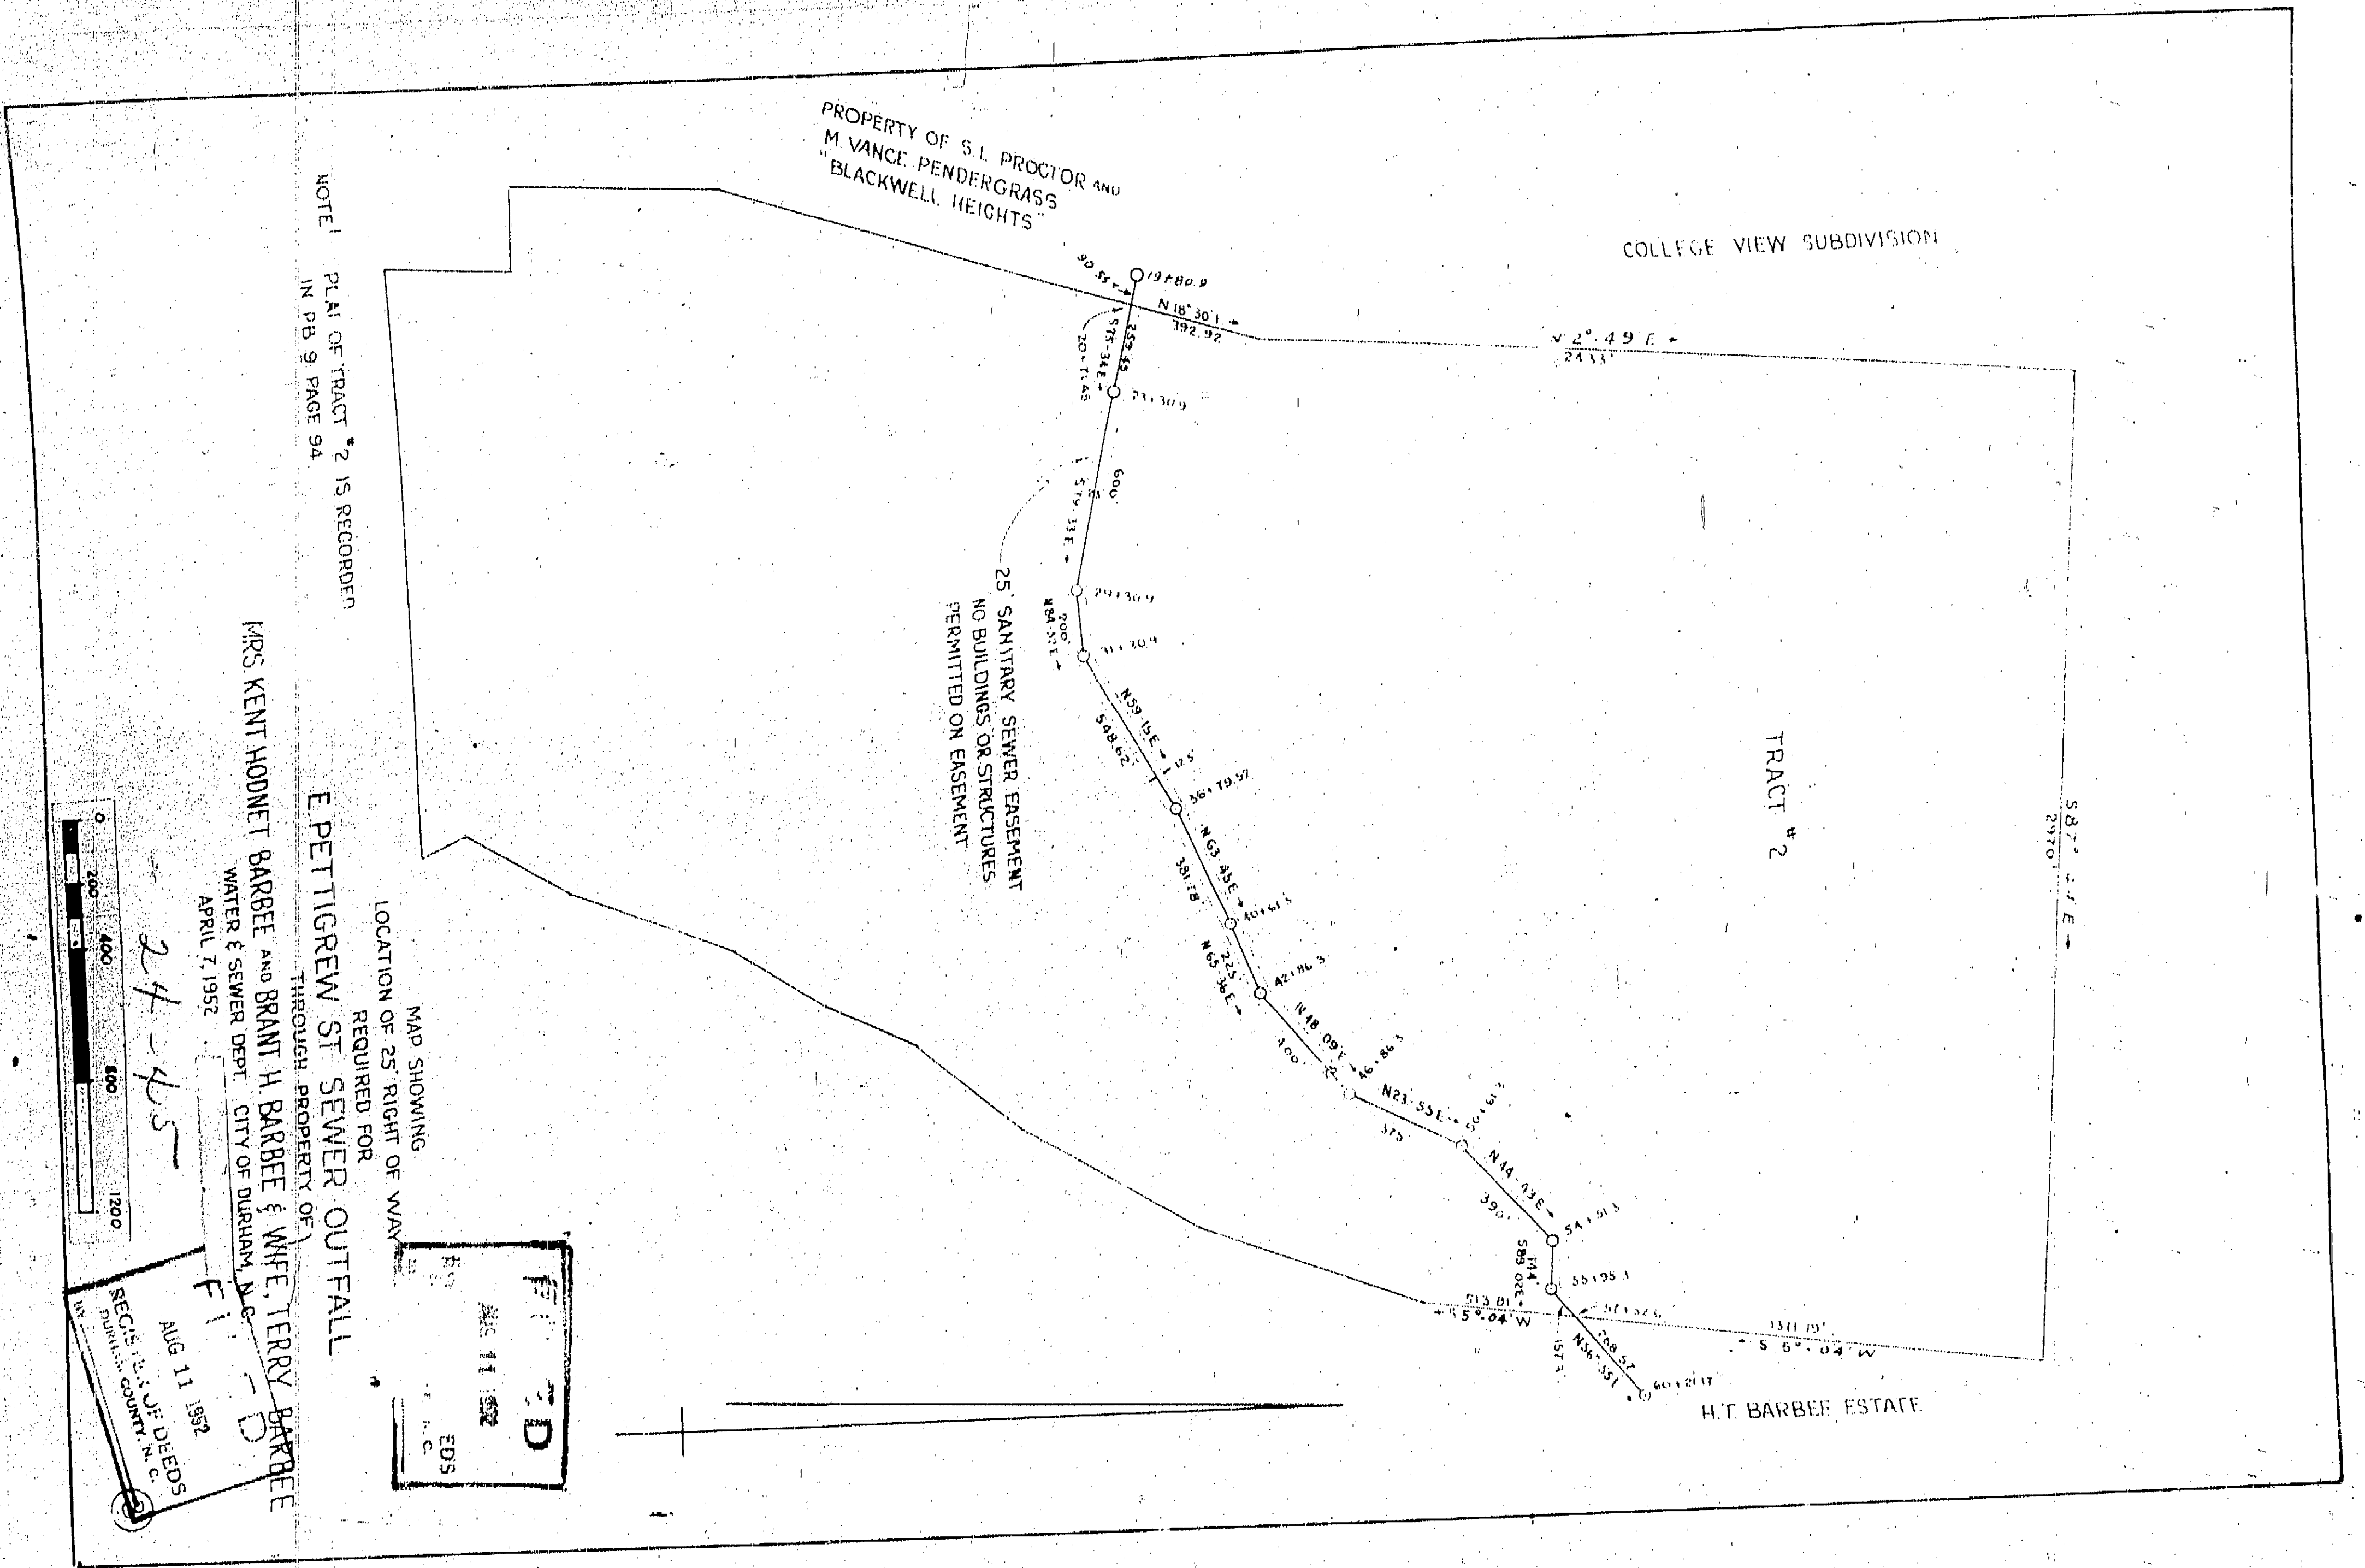

NOTE: PLAT OF TRACT #2 IS RECORDED IN P.B. 9 PAGE 94

MRS. KENT HODNET BARBEE AND BRANT H. BARBEE & WIFE, TERRY BARBEE  
 WATER & SEWER DEPT. CITY OF DURHAM, N.C.  
 APRIL 7, 1952




24-45

REC'D AUG 11 1952  
 DURHAM COUNTY, N.C.

MAP SHOWING LOCATION OF 25' RIGHT OF WAY REQUIRED FOR PETTIGREW ST SEWER OUTFALL THROUGH PROPERTY OF

EDS  
 H.C.

 

45

BK  
 214  
 PG  
 115