
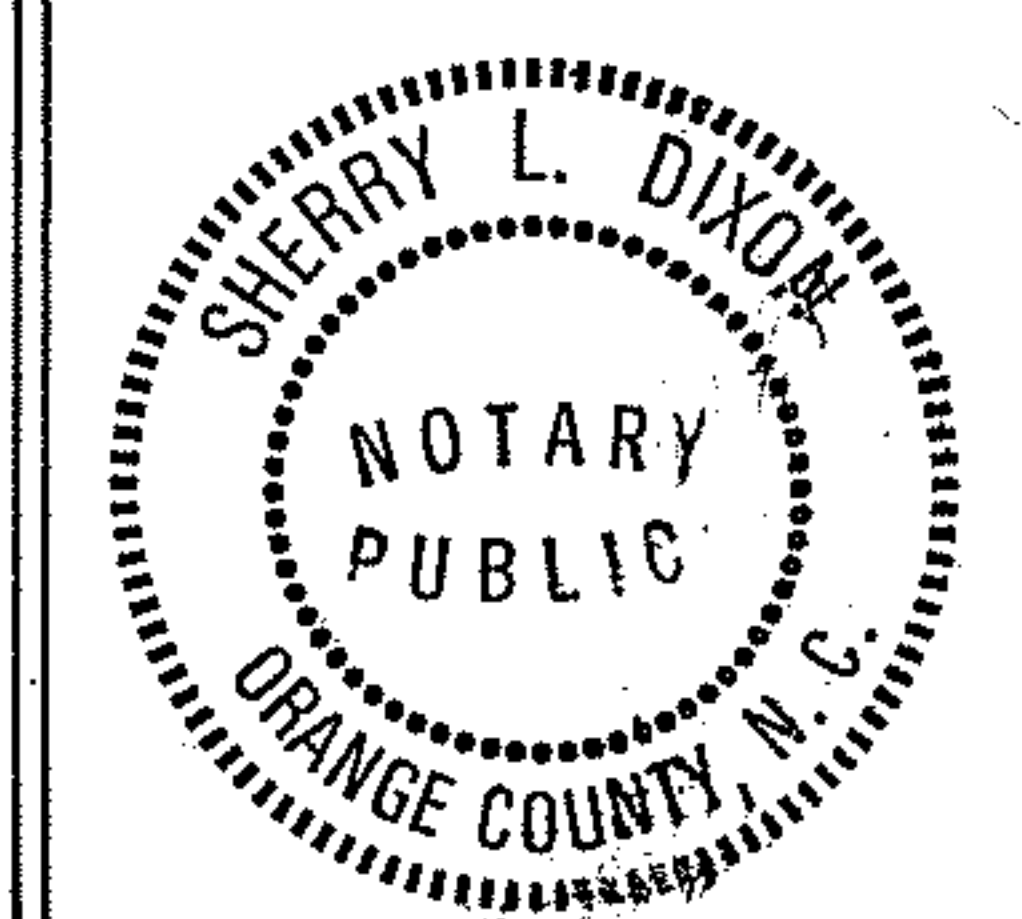


NOTE: See plat "Property of MARIE WALKER RILEY" by Alois Callemyn- July 6, 1983
Also see plat "Right of way" Surveyed for MARIE WALKER RILEY by Alois Callemyn- September 20, 1983

RECEIVED
1986 APR 30 PM 2:05
ORANGE CTY. LAND RECORDS

VICINITY MAP

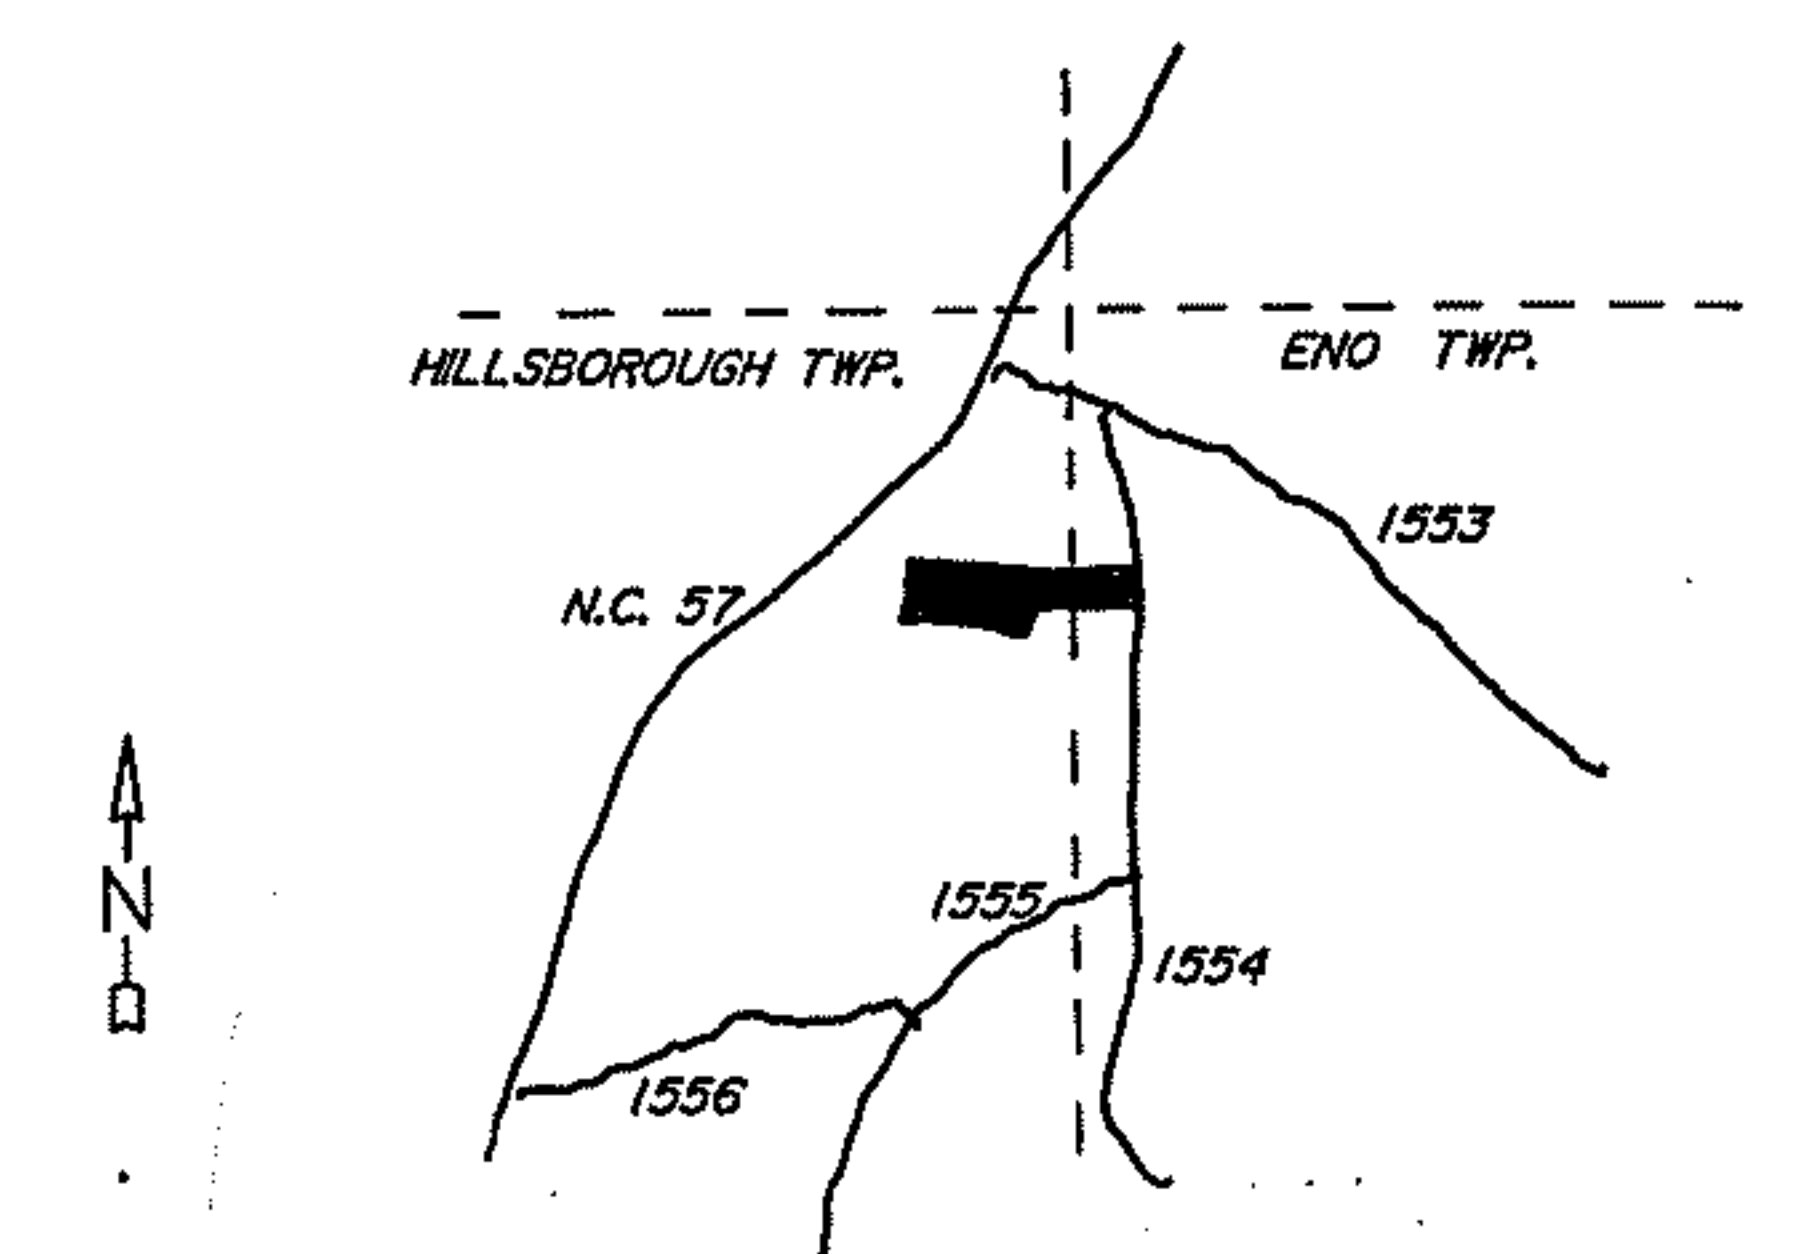

I, ALOIS CALLEMYN, R.L.S. 2544, CERTIFY THAT THIS MAP WAS DRAWN FROM AN ACTUAL FIELD SURVEY PERFORMED UNDER MY DIRECTION AND SUPERVISION; THAT THE ERROR OF CLOSURE IS LESS THAN 1:10,000; THAT THE LINES NOT SURVEYED ARE SHOWN AS BROKEN LINES PLOTTED FROM THE REFERENCED INFORMATION; THAT THIS MAP WAS PREPARED IN ACCORDANCE WITH G.S. 47-30, AS AMENDED. WITNESS MY HAND AND OFFICIAL SEAL THIS 2 DAY OF January, 1986

Alois Callemyn
REGISTERED LAND SURVEYOR

NORTH CAROLINA, ORANGE COUNTY
I, SHERRY L. DIXON, A NOTARY PUBLIC OF THE COUNTY AND STATE AFORESAID, CERTIFY THAT ALOIS CALLEMYN, A REGISTERED LAND SURVEYOR, PERSONALLY APPEARED BEFORE ME THIS DAY AND ACKNOWLEDGED THE DUE EXECUTION OF THE FOREGOING CERTIFICATE. WITNESS MY HAND AND OFFICIAL SEAL THIS 2nd DAY OF January, 1986.

Sherry L. Dixon
NOTARY PUBLIC
MY COMMISSION EXPIRES MAY 14, 1990

NORTH CAROLINA
ORANGE COUNTY
THE FOREGOING CERTIFICATE OF SHERRY L. DIXON NOTARY PUBLIC, IS CERTIFIED TO BE CORRECT. THIS MAP WAS PRESENTED FOR REGISTRATION AND RECORDED IN THIS OFFICE THE 30 DAY OF April 1986 at 3:31 o'clock P.M.


IN BOOK 44 PAGE 90
Sette Gene Register of Deeds
Deborah B. Brook (DEPUTY) REGISTER OF DEEDS

Planning Board
Approval Not Necessary
For This Plat *Janet Van Handel*
1-3-86

OWNER'S ADDRESS: Rt. 5, Box 110
Hope Dale Rd.
Burlington, N.C. 27215

REFERENCES	REVISIONS

REGISTERED LAND SURVEYOR
ALOIS CALLEMYN
LAND SURVEYOR
HILLSBOROUGH, N.C.

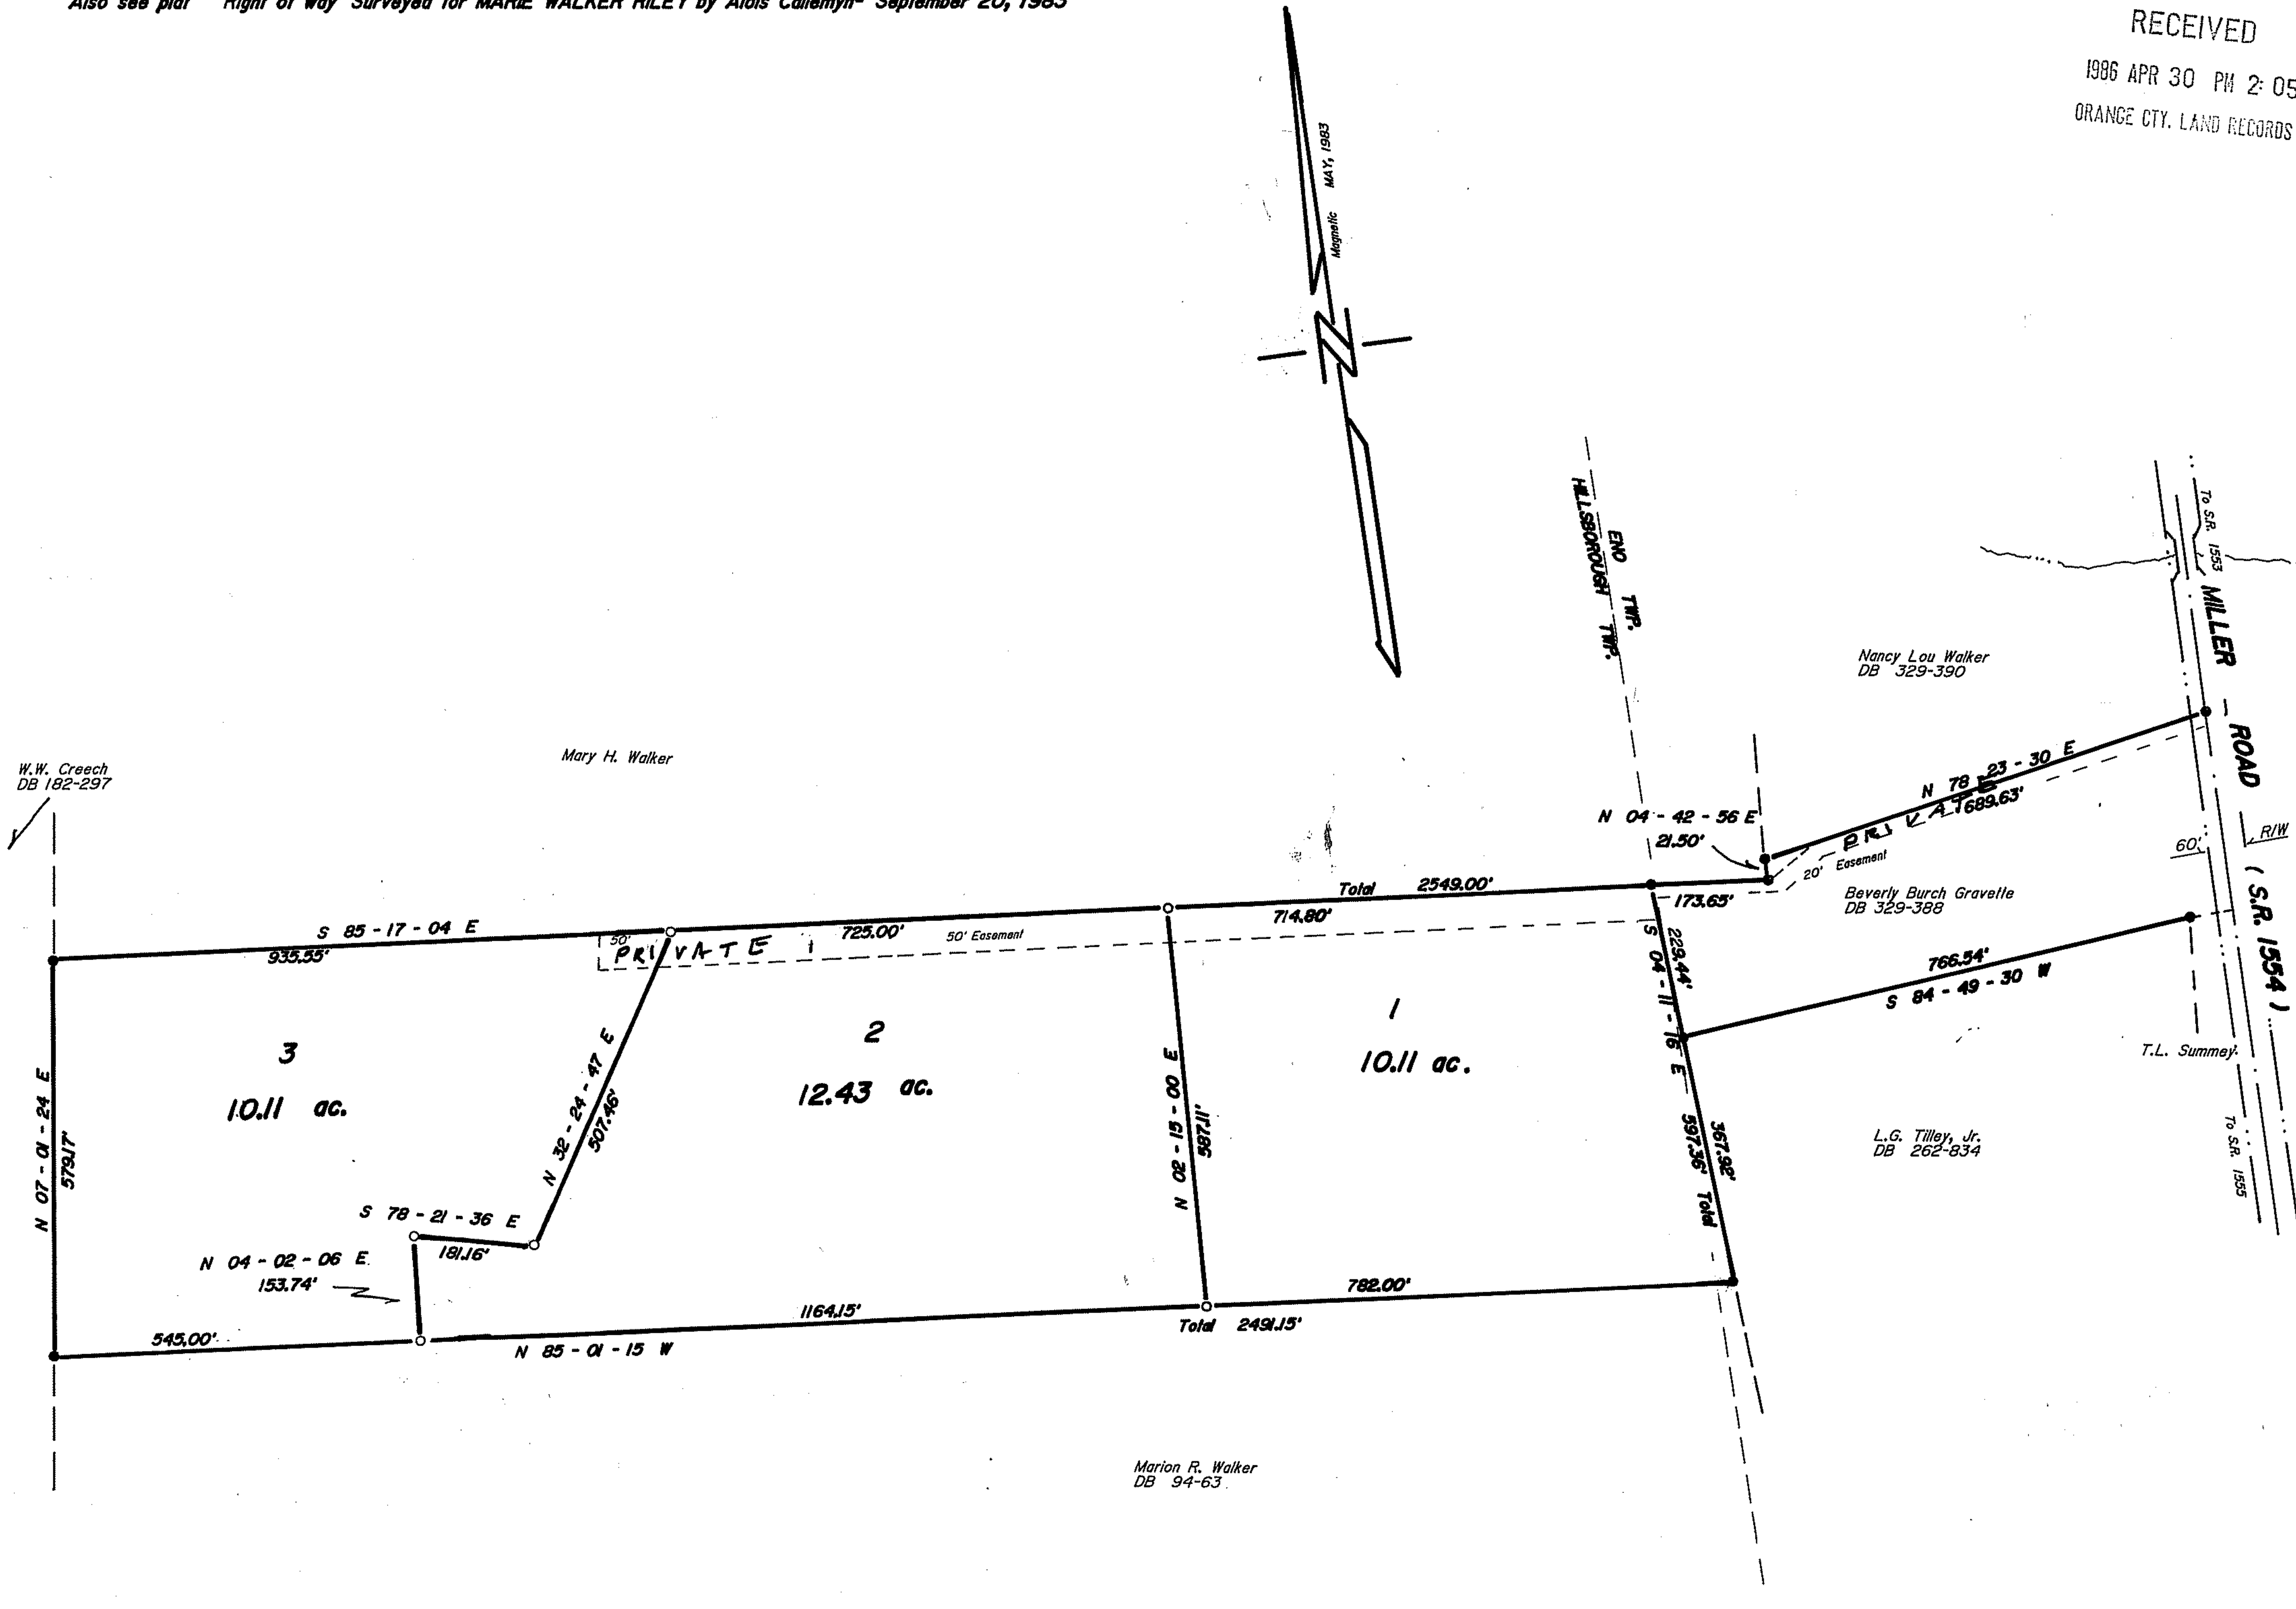

PROPERTY SURVEYED FOR
MARIE WALKER RILEY

HILLSBOROUGH TWP. & ENO TWP., ORANGE CO., NORTH CAROLINA
DECEMBER 31, 1985

PARENT Pin = 9876-84-3050
4.2..18A
#1=9876-03-0909
4.2..18A
#2=9876-83-1947
4.2..18B
#3=9876-74-2074
4.2..18C
EASEMENT = 9876-94-8269
5.8..39A PB

TM 5.8..39A
TM 4.2..18A



- IRON PIN SET
- NAIL OR SPIKE SET
- EXISTING CORNER
- CONC. MONUMENT SET
- EXISTING CONC. MON.
- △ MATHEMATICAL POINT

CHECKED 1/2/86 JOB 752.3