

108-61

FILED

BOOK 107 PAGE 67




92 AUG 28 PM 1 06

ROTH O. GARRETT
REGISTER OF DEEDS
DURHAM COUNTY, N.C.

PINEDALE DRIVE


NGS MON. "WABP"
N 253.551.416 m
E 617.509.446 m
MAD 1983

Plat Book 25, Page 132

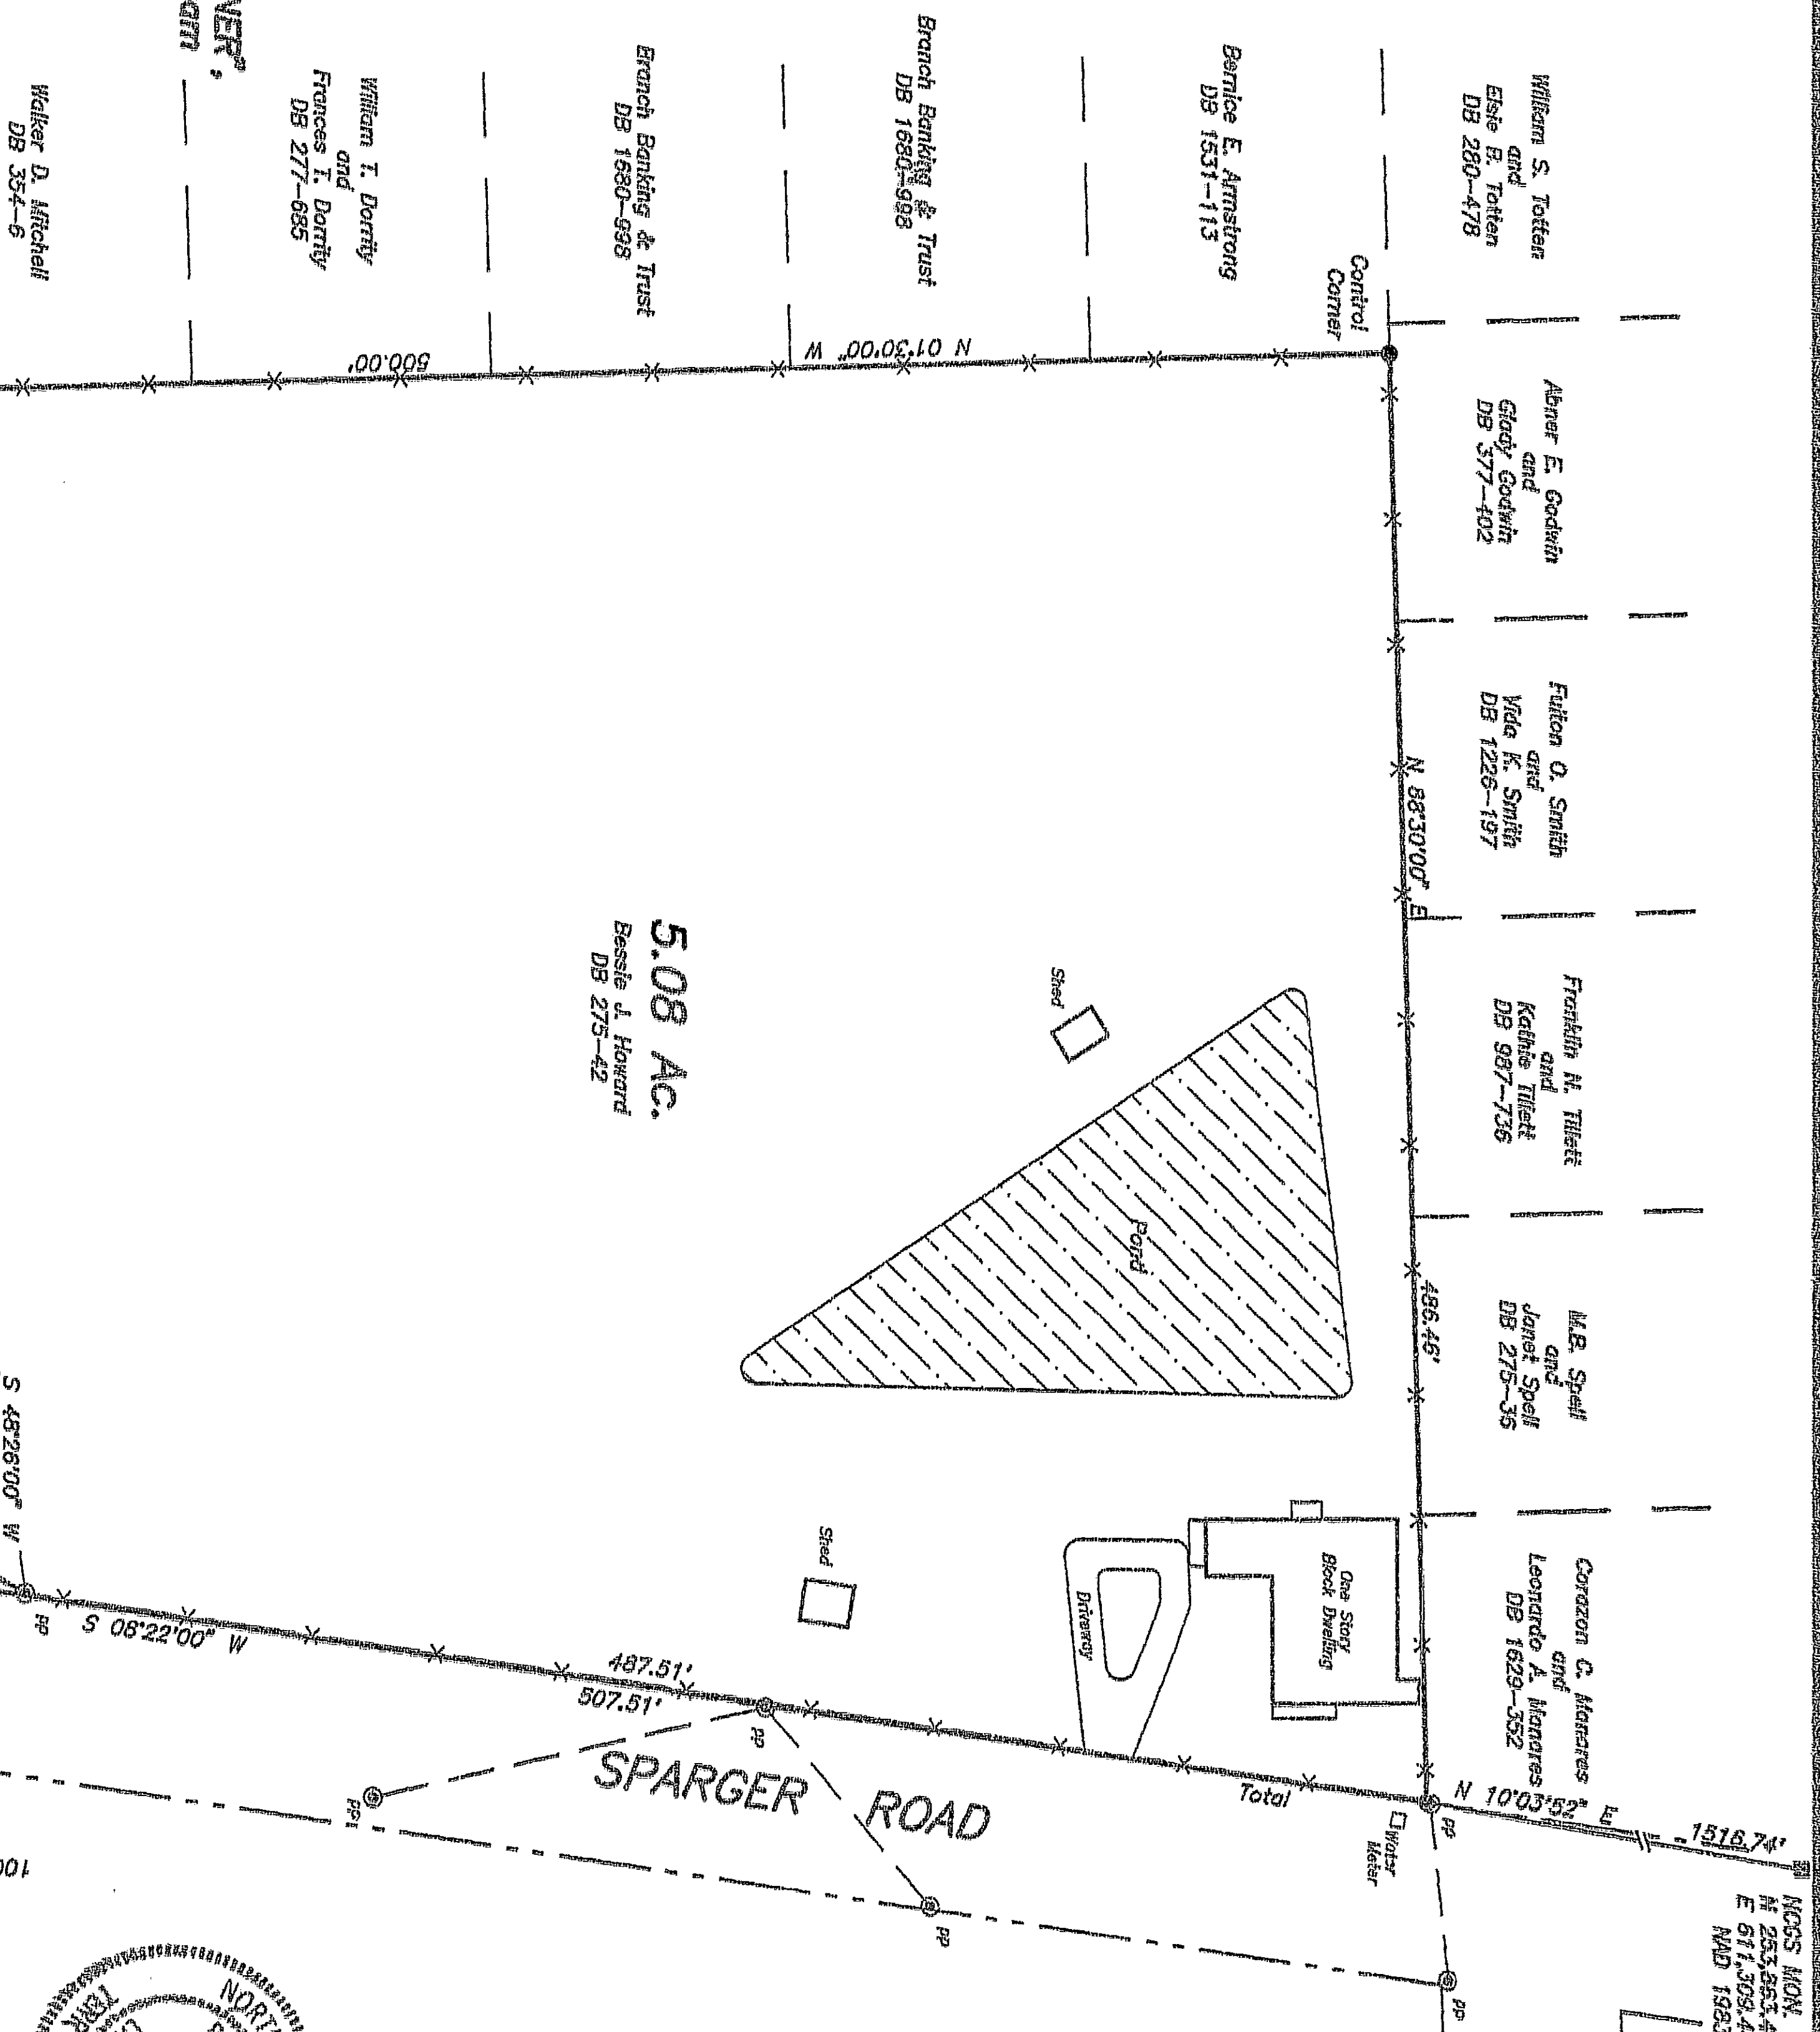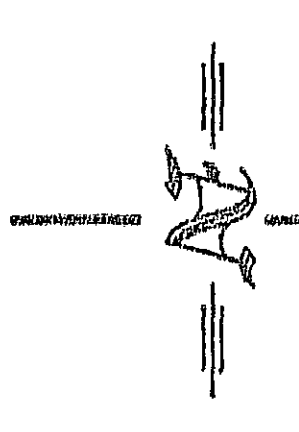
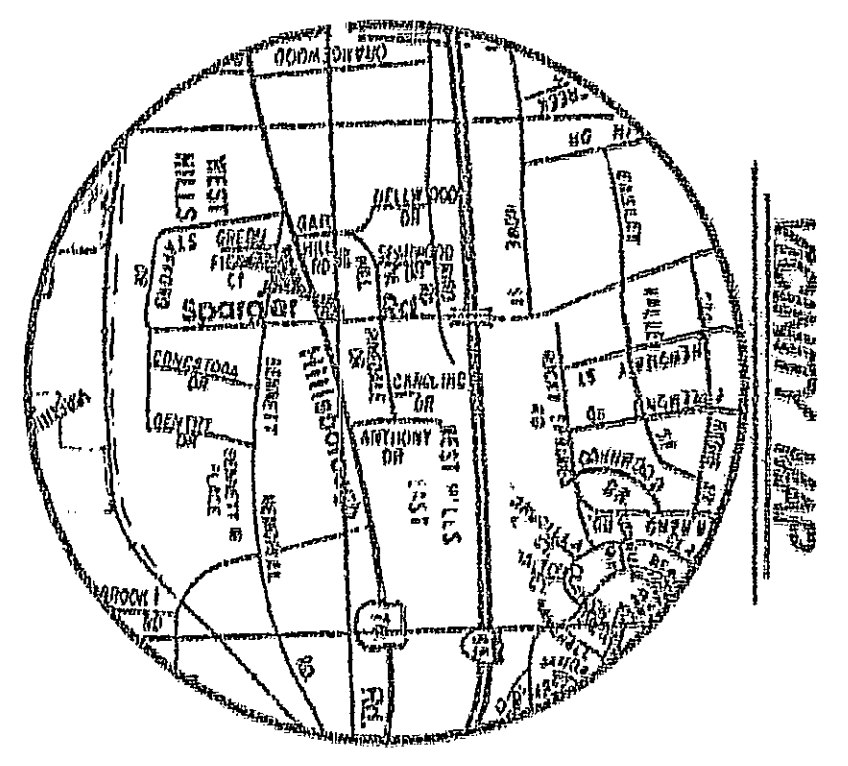


NOTE: See plat entitled, "PROPERTY OF W.H. TURNER", recorded in Plat Book 25, Page 132, Durham County Register Of Deeds.

BOUNDARY SURVEY - PROPERTY SURVEYED FOR SPINE REHABILITATION & REEDUCATION CENTER OF NORTH CAROLINA, INC. DURHAM TWP., DURHAM CO., NORTH CAROLINA JULY 28, 1992

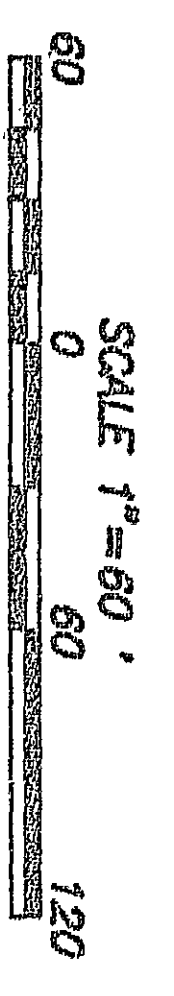

- Existing Iron Stake
 - Existing Conc. Mon.
 - Iron Stake Set
 - Conc. Mon. Set
 - Mathematical Pt.
- NOTE: Areas by coordinate computation.

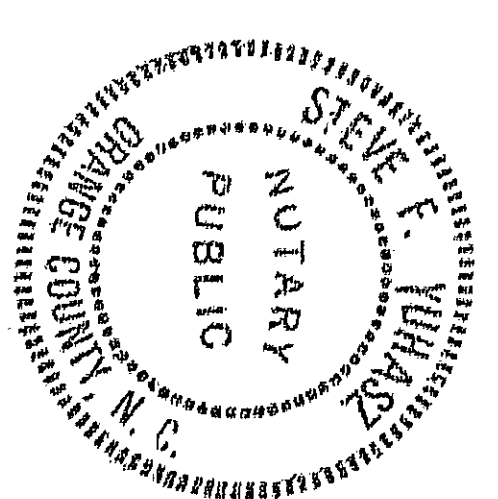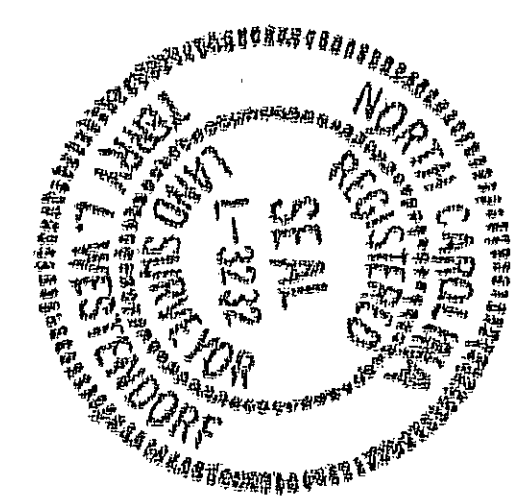

State of North Carolina, Durham County
The foregoing certificate of
Steve F. Yuhasz
A Notary Public for the Designated Government
units is hereby certified to be correct
This the 28 day of August 1992
Ruth C. Garrett
Register of Deeds

I, Terry L. Westendorf, L-3232, certify that this plat was drawn from an actual field survey performed under my direction and supervision; the ratio of precision is 1:30,000+; lines not surveyed are shown broken, and plotted from the reference information; this map was prepared in accordance with G.S. 47-30, as amended; this survey is of an existing parcel or parcels of land.

Witness my original signature, registration number and seal this 28th day of AUGUST 1992.

Land Surveyor

NORTH CAROLINA, ORANGE COUNTY
I, a Notary Public of the County and State aforesaid, certify that Terry L. Westendorf, a Registered Land Surveyor, personally appeared before me this day and acknowledged the execution of the foregoing instrument.
Witness my hand and seal this 28th day of AUGUST 1992.

My commission expires: 11/26/94

Notary Public

ENT
Land Surveys, Inc.
226 S. Churton St., Hillsborough, NC
732-6262

92093-81

TM 763-7-12