

This plot has been certified for recordation as an exempt subdivision pursuant to § 153A-335 and § 160A-376 of the North Carolina General Statutes.

Paul Sumner 4-2-98 (date)

Durham (City/County) Planning Department

CERTIFICATE OF OWNER

I HEREBY CERTIFY THAT CMD Properties, Inc. IS THE OWNER OF THE PROPERTY SHOWN AND DESCRIBED HEREON AND THAT THEY HEREBY ADOPT THIS PLAN OF SUBDIVISION WITH OUR FREE CONSENT, DEDICATE ALL PUBLIC STREETS, ALLEYS, EASEMENTS AND OTHER OPEN SPACES SO DESIGNATED HEREON FOR SUCH USE AND THAT ALL PUBLIC AND PRIVATE EASEMENTS SHOWN UPON THIS PLAN ARE HEREBY GRANTED FOR THE USES AS STIPULATED.

BY: *Paul Sumner* PRESIDENT
ICP/SECRETARY SECRETARY

I HEREBY CERTIFY THAT THIS PLAN IS OF THE FOLLOWING TYPE: G.S. 47-30 (OPTIONAL). THIS SURVEY IS OF ANOTHER CATEGORY, SUCH AS THE RECOMBINATION OF EXISTING PARCELS, A COURT-ORDERED SURVEY, OR OTHER EXCEPTION TO THE DEFINITION OF SUBDIVISION.

James W. Mulligan
 JAMES W. MULLIGAN, RLS-2556





I, JAMES W. MULLIGAN, CERTIFY THAT THIS PLAN HAS BEEN UNDER MY SUPERVISION FROM AN ACTUAL SURVEY AND UNDER MY SUPERVISION FROM DEED DESCRIPTIONS RECORDED IN BOOK 45 PAGE 2222 THAT THE BOUNDARIES NOT SHOWN ARE CLEARLY INDICATED AND DRAWN FROM INFORMATION FOUND IN BOOK 45 PAGE 2222 THAT THE RATIO OF PRECISION AS CALCULATED IS 1:3000. THAT THIS PLAN WAS PREPARED ACCORDING WITH G.S. 47-30 AS AMENDED. WITNESS MY ORIGINAL SIGNATURE AND REGISTRATION NUMBER 2556 THIS 20th DAY OF February 1998.

James W. Mulligan
 JAMES W. MULLIGAN, RLS-2556





I, DAVID S. KENNEDY, IN MY CAPACITY AS LOCAL COUNSEL FOR CMD PROPERTIES, INC., DO HEREBY CERTIFY THAT TO THE BEST OF MY KNOWLEDGE AND BELIEF THAT CMD PROPERTIES, INC. IS THE OWNER OF RECORD OF THE TRACT OF LAND DESCRIBED HEREON, AND THAT DAVID VALLERIE, AND ALLEN A. ZILLINIS, ARE THE OWNERS' AGENT AUTHORIZED TO SIGN THE DEDICATION STATEMENT PERTAINING TO THIS RECORDING AS OF THIS DATE.


BY: *David S. Kennedy*
 NORTH CAROLINA COUNTY.





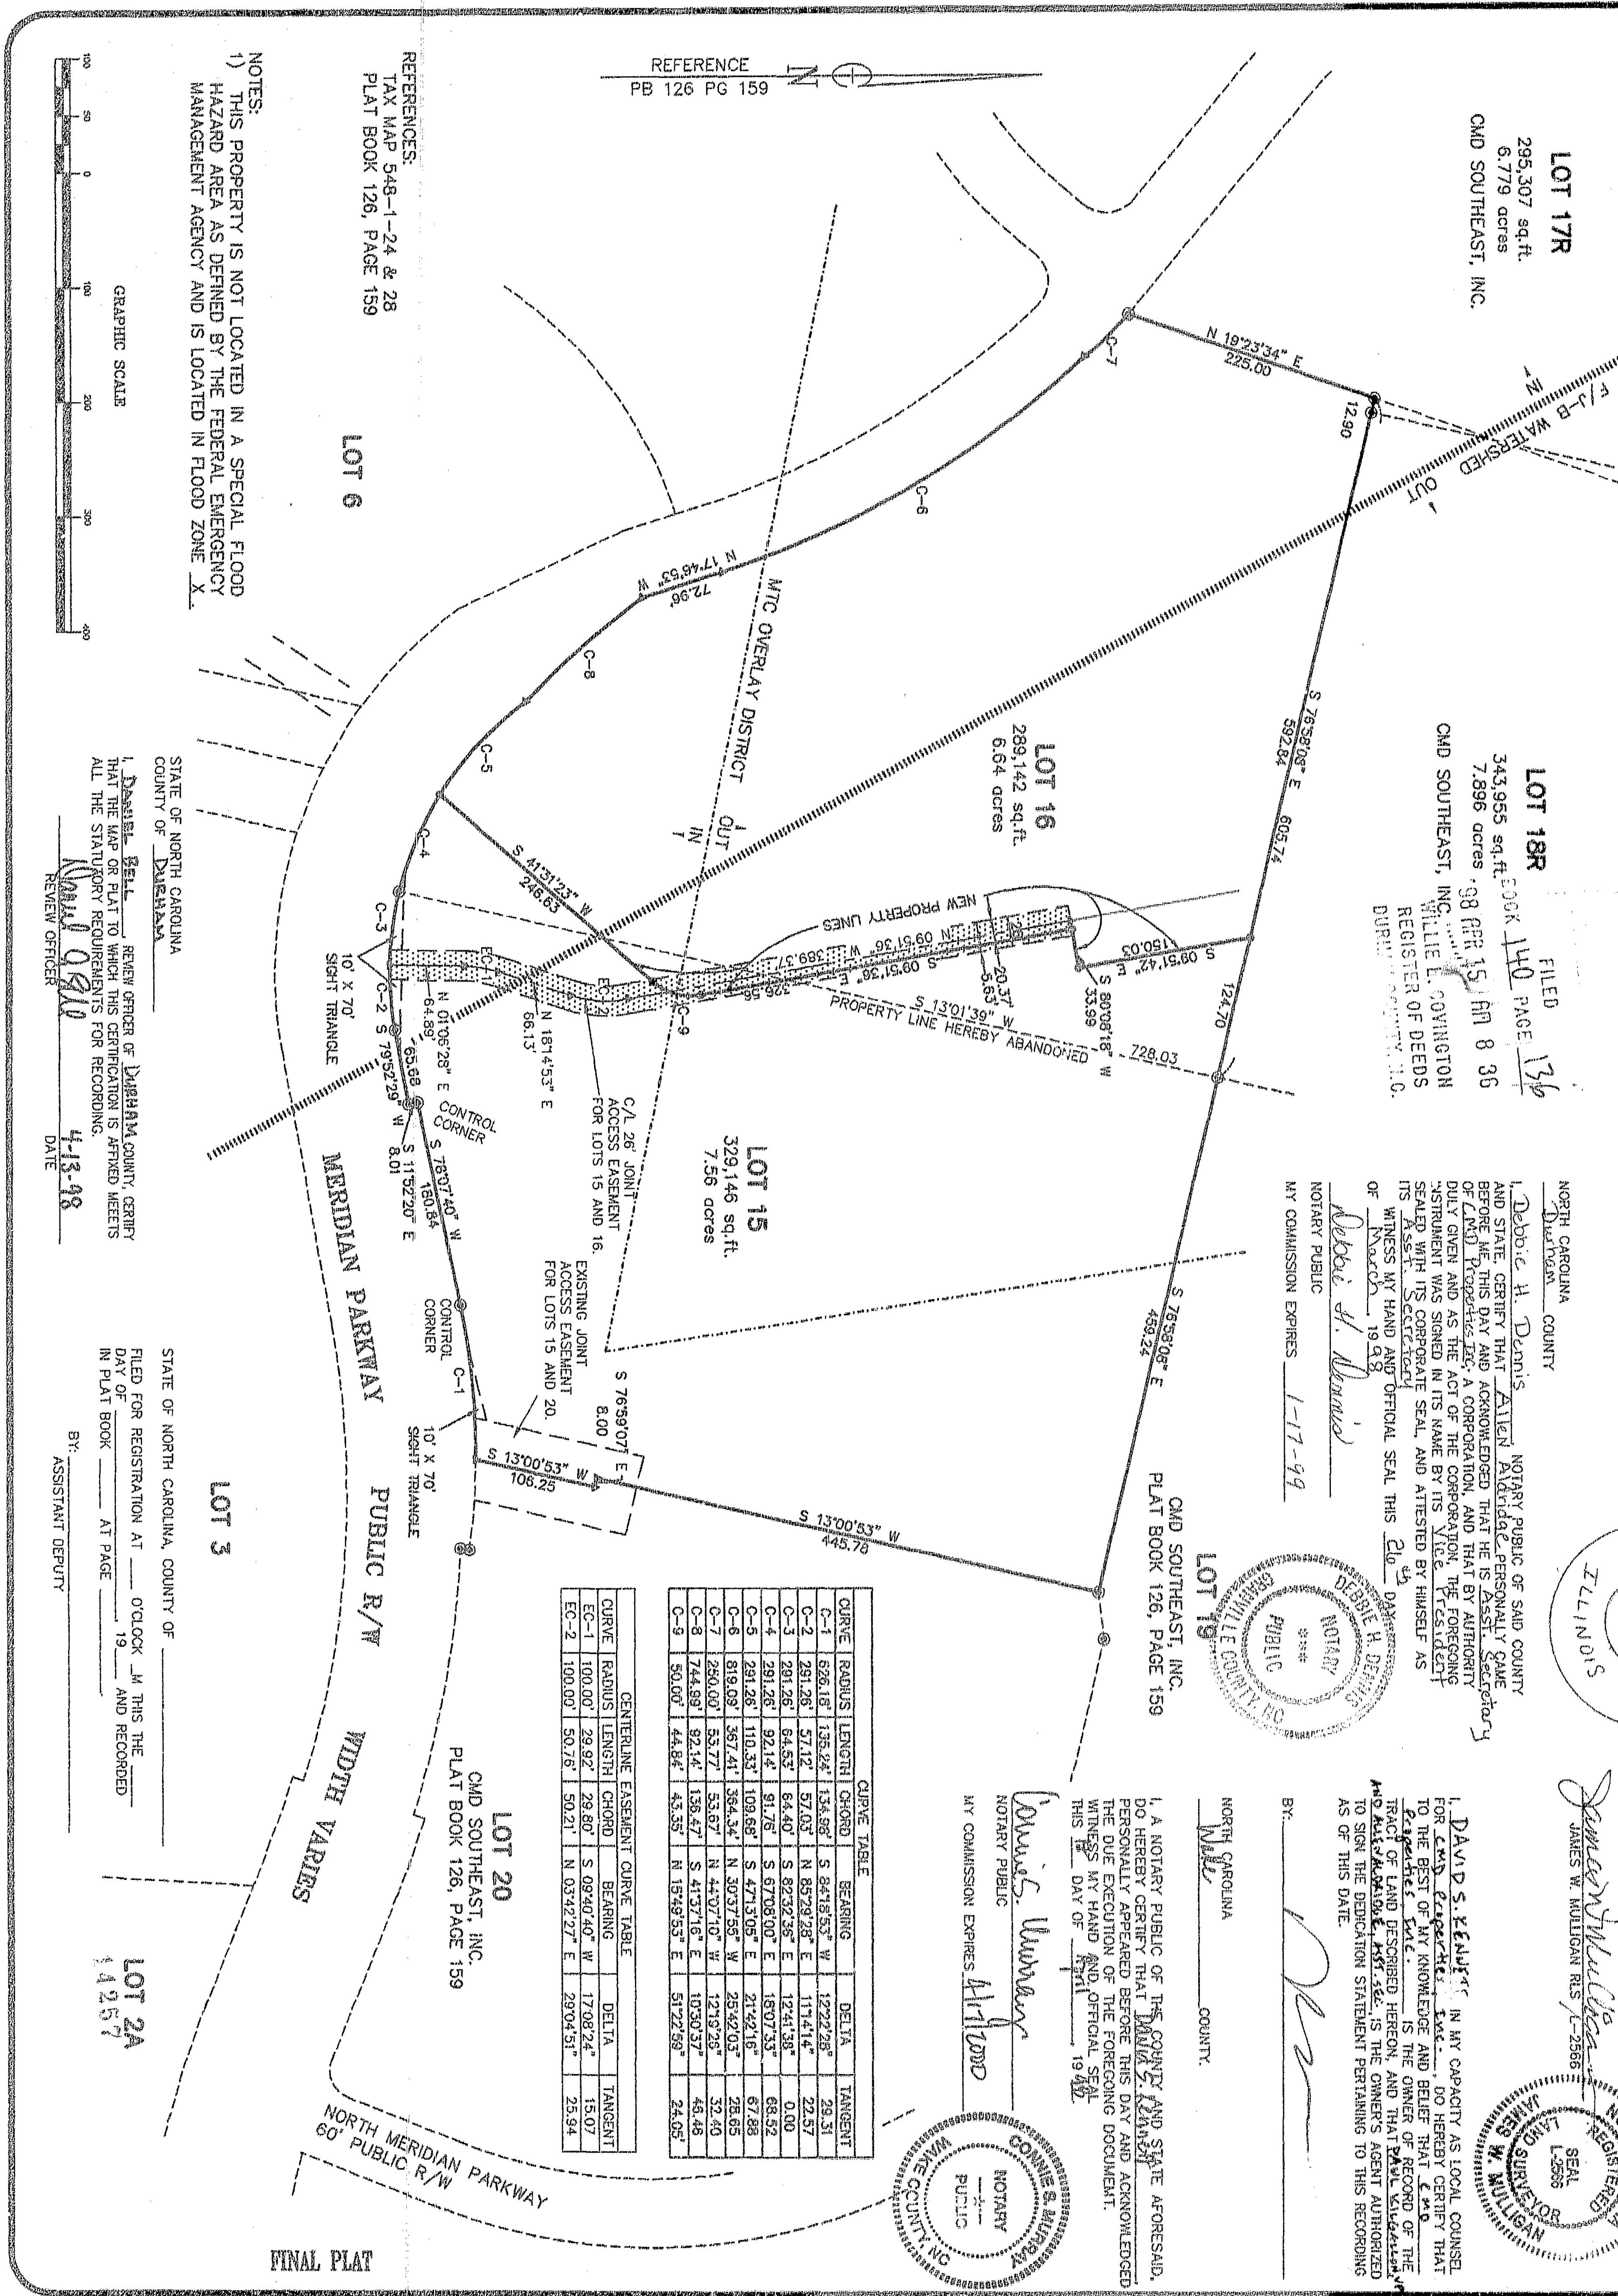

CENTRELINE EASEMENT CURVE TABLE

CURVE	RADIUS	LENGTH	CHORD	BEARING	DELTA	TANGENT

NOTES:
 1) THIS PROPERTY IS NOT LOCATED IN A SPECIAL FLOOD HAZARD AREA AS DEFINED BY THE FEDERAL EMERGENCY MANAGEMENT AGENCY AND IS LOCATED IN FLOOD ZONE X.

REFERENCES:
 TAX MAP 548-1-24 & 28
 PLAT BOOK 126, PAGE 159

STATE OF NORTH CAROLINA, COUNTY OF DURHAM
 DATE 4-13-98
 REVIEW OFFICER


RECOMBINATION OF LOTS 15 & 16
 MERIDIAN BUSINESS CAMPUS
 TRIANGLE TOWNSHIP, DURHAM COUNTY, NORTH CAROLINA

OWNER: CMD Realty Investors, Inc.
 P.O. Box 13587 (919) 544-2000
 Research Triangle Park, NC 27709-3587

REVISIONS:
 2-9-98 CITY COMMENTS

THE JOHN R. McADAMS COMPANY, INC.
 ENGINEERS/PLANNERS/SURVEYORS
 RESEARCH TRIANGLE PARK, NC
 P.O. BOX 14005 ZIP 27709-4005
 (919) 361-5000