



*John C. Robert*


### Reconnaissance Soil & Site Evaluation

Schley Road  
PIN: 9887738604

Orange County, North Carolina

Date:	July 2018
Scale:	0 60 120 Feet
Job No.:	18-765
Drawn By:	ETM
Checked By:	JCR

Figure  
**1**

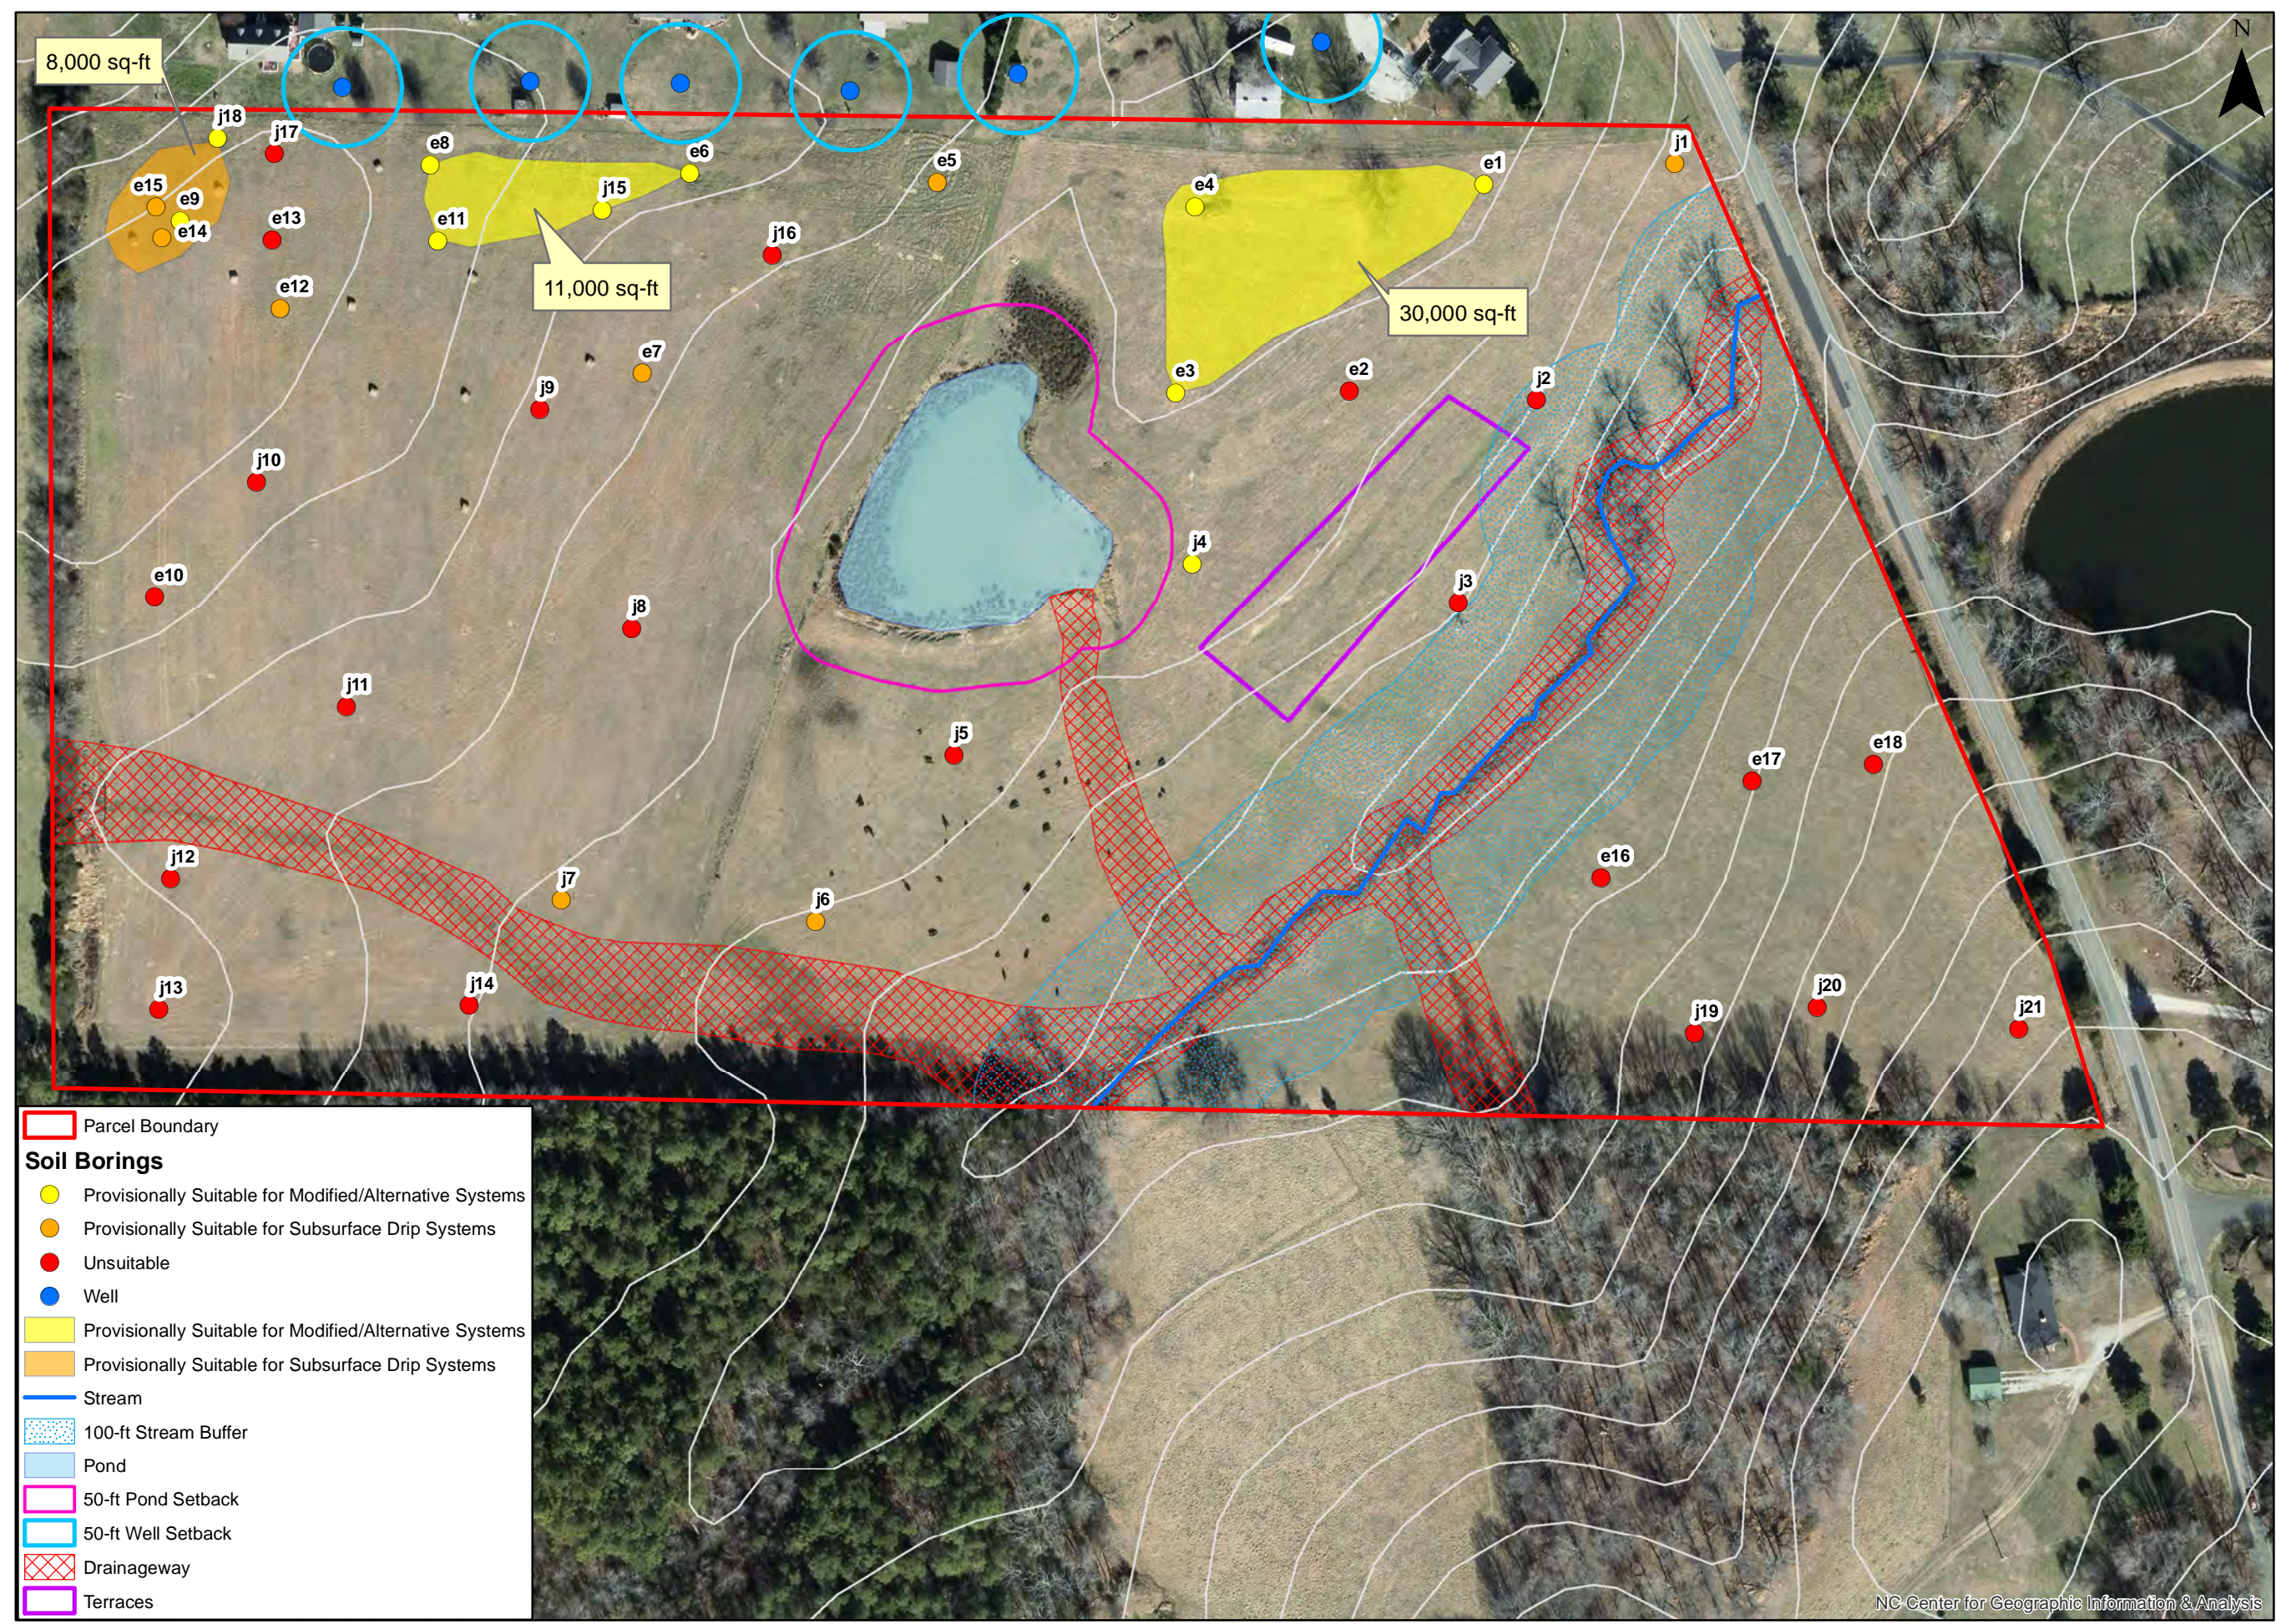

**Parcel Boundary**

**Soil Borings**

- Provisionally Suitable for Modified/Alternative Systems
- Provisionally Suitable for Subsurface Drip Systems
- Unsuitable
- Well

Provisionally Suitable for Modified/Alternative Systems

Provisionally Suitable for Subsurface Drip Systems

Stream

100-ft Stream Buffer

Pond

50-ft Pond Setback

50-ft Well Setback

Drainageway

Terraces