

WAKE COUNTY, NC 176
LAURA M RIDDICK
REGISTER OF DEEDS
PRESENTED & RECORDED ON
03/07/2014 AT 12:58:46


BOOK:BM2014 PAGE:00314

RECORDED IN BOOK OF MAPS 2014 PAGE 314

SEE SHEET 8 OF 8 FOR
ANNOTATION TABLE AND
CERTIFICATIONS



FILED
Plat Book 193 Page 55
Date 3/6/14 Time 4:39 pm
WILLIE L. COVINGTON
REGISTER OF DEEDS
DURHAM COUNTY, NC

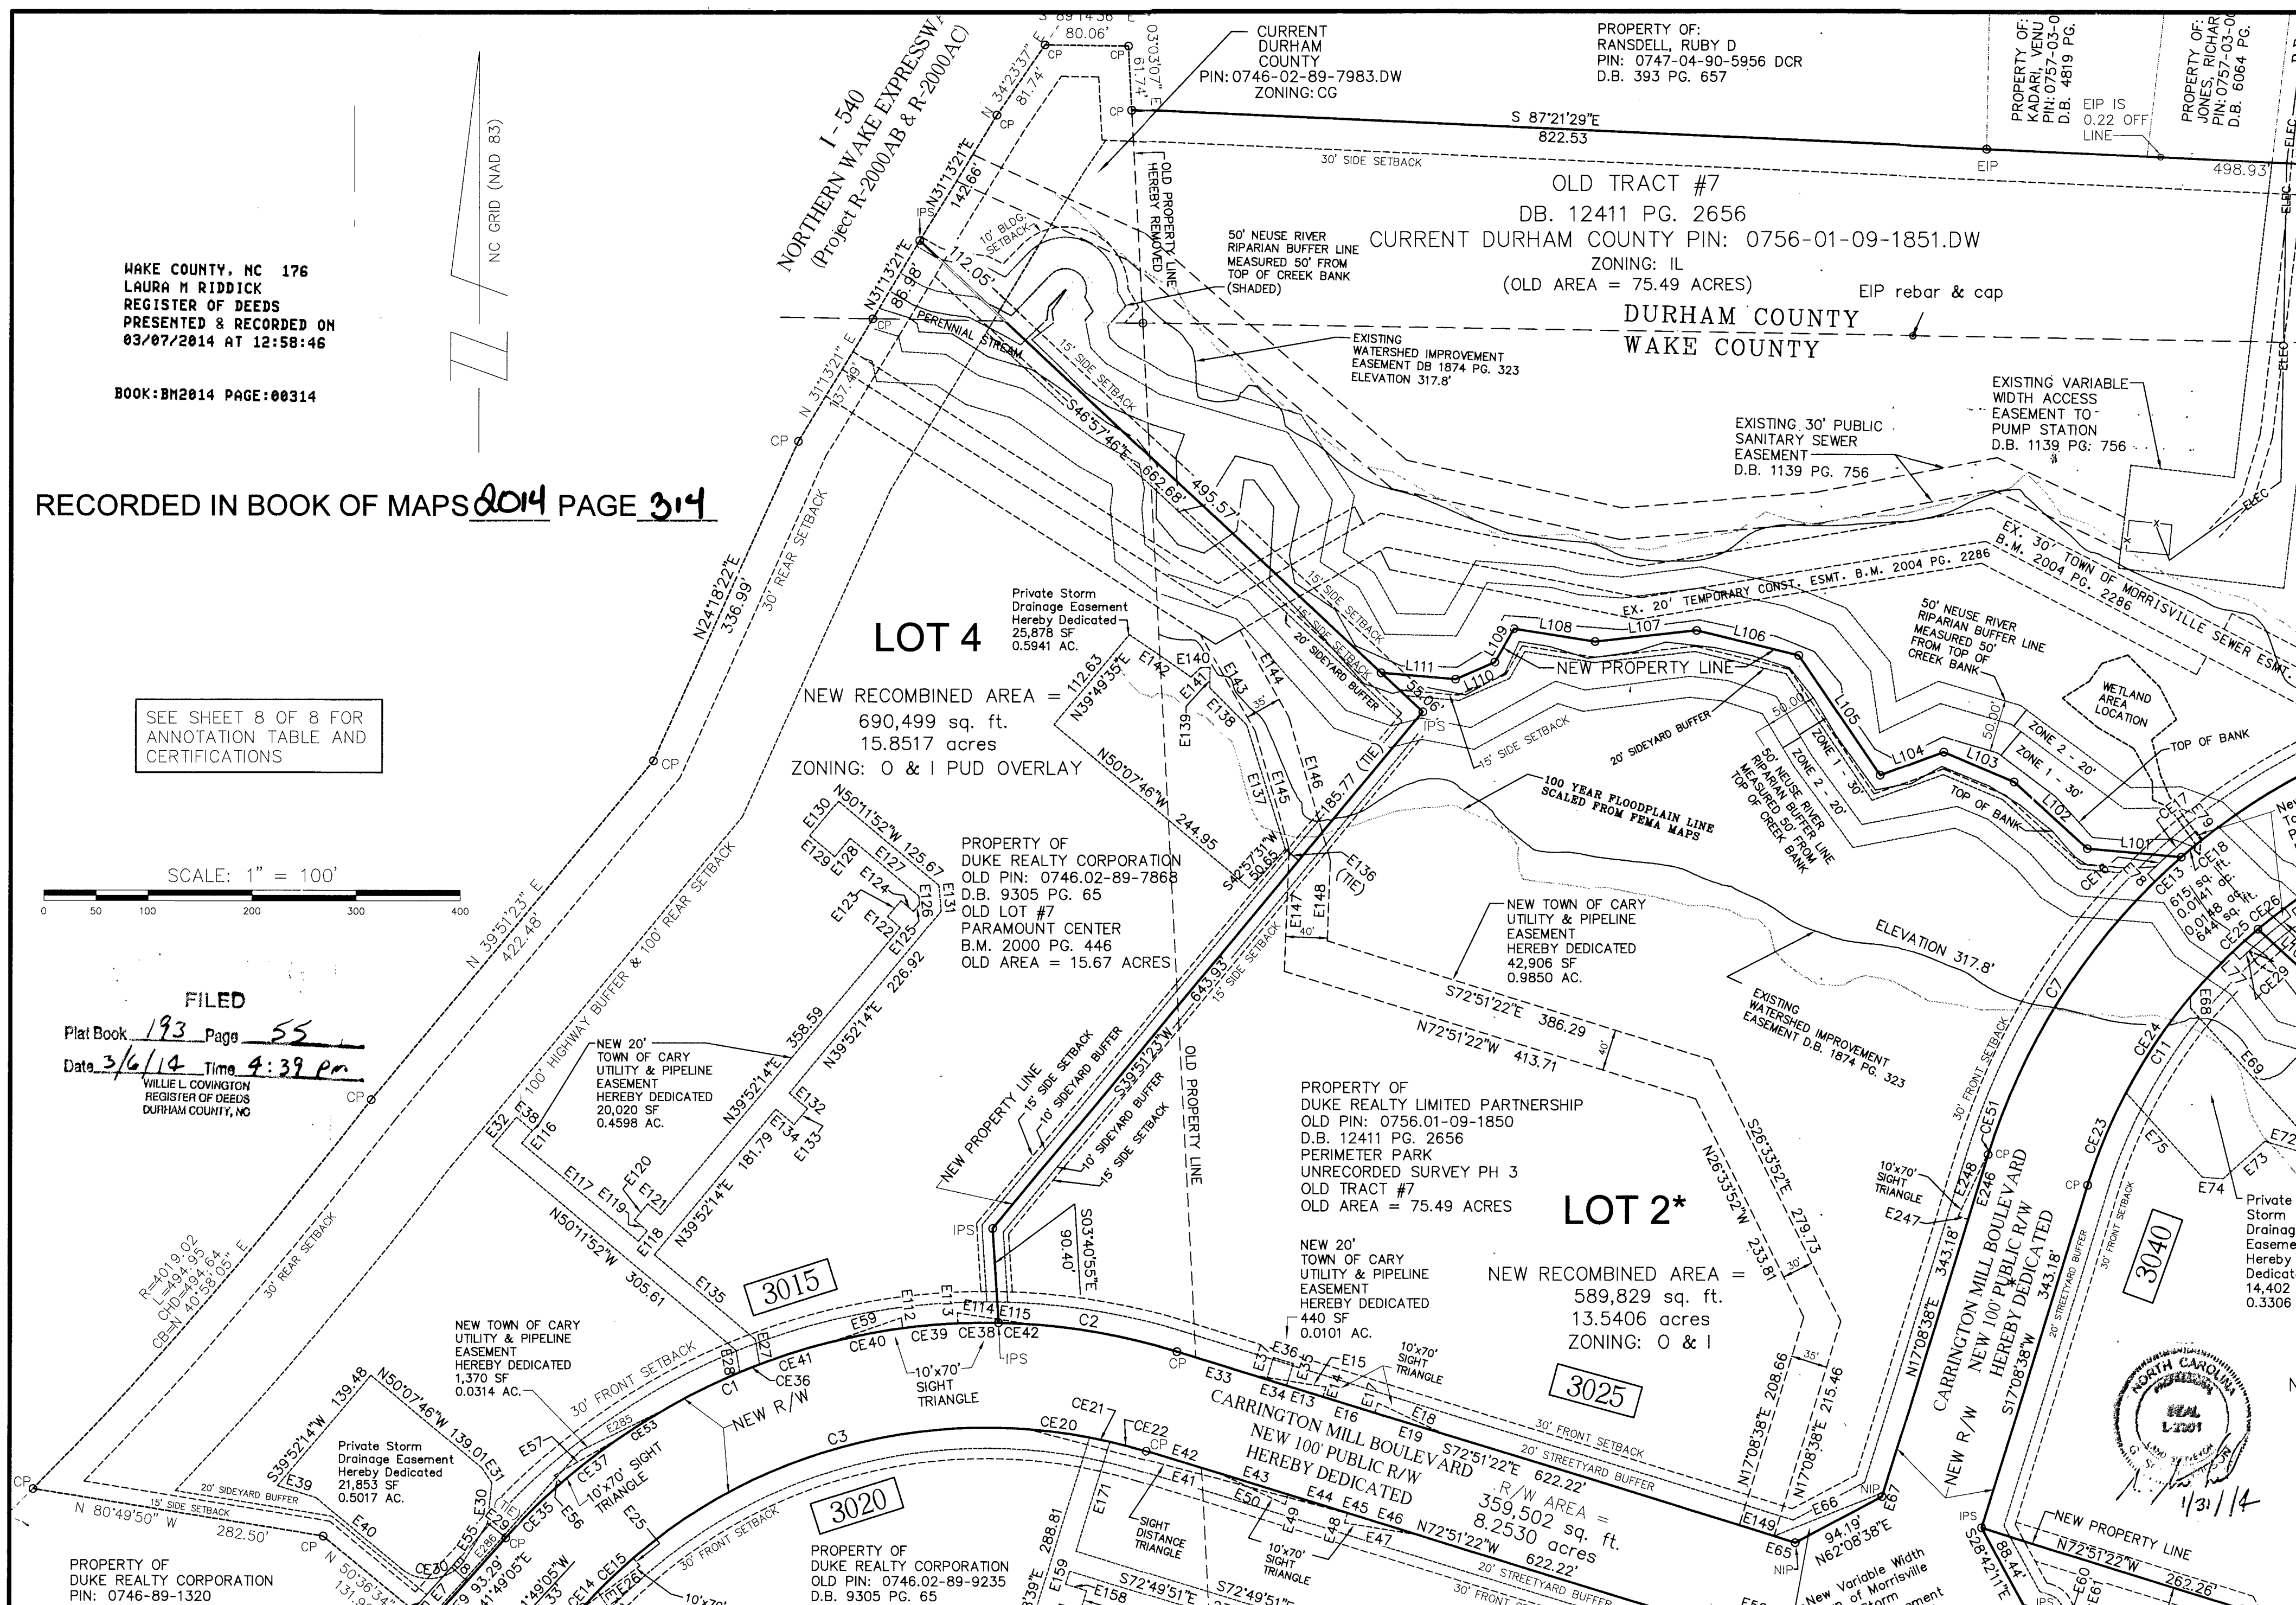

REV.	DATE	DESCRIPTION
5	01-28-14	REVISED PER TOWN OF MORRISVILLE COMMENTS
4	12-13-13	REVISED ESMTS. ON LOT 5 & ADDED ESMTS. TO LOT 4
3	12-06-13	ADDED ANOTHER SHEET
2	10-18-13	ADDRESSED TOWN OF MORRISVILLE COMMENTS
1	08-30-13	ADDRESSED TOWN OF MORRISVILLE COMMENTS

BASS, NIXON & KENNEDY, INC.
CONSULTING ENGINEERS

- 6310 CHAPEL HILL ROAD, SUITE 250
- RALEIGH, NORTH CAROLINA 27607
- TELEPHONE: (919)851-4422 OR (800)354-1879
- FAX: (919)851-8968
- CERTIFICATION NUMBERS: NCBELS (C-0110); NCBLA (C-0267)

SURVEYED BY
JM
DRAWN BY
PM
CHECKED BY
GSW
DATE
06-06-13

MORRISVILLE FINAL PLAT & DURHAM EXEMPT FINAL PLAT
RIGHT-OF-WAY, EASEMENT DEDICATION AND
RECOMBINATION PLAT
FOR
PROPERTY OF
DUKE REALTY LIMITED PARTNERSHIP &
DUKE REALTY CORPORATION
TRIANGLE TOWNSHIP DURHAM COUNTY N.C.
CEDAR FORK TOWNSHIP TOWN OF MORRISVILLE WAKE COUNTY N.C.

SHEET
2
OF
8