


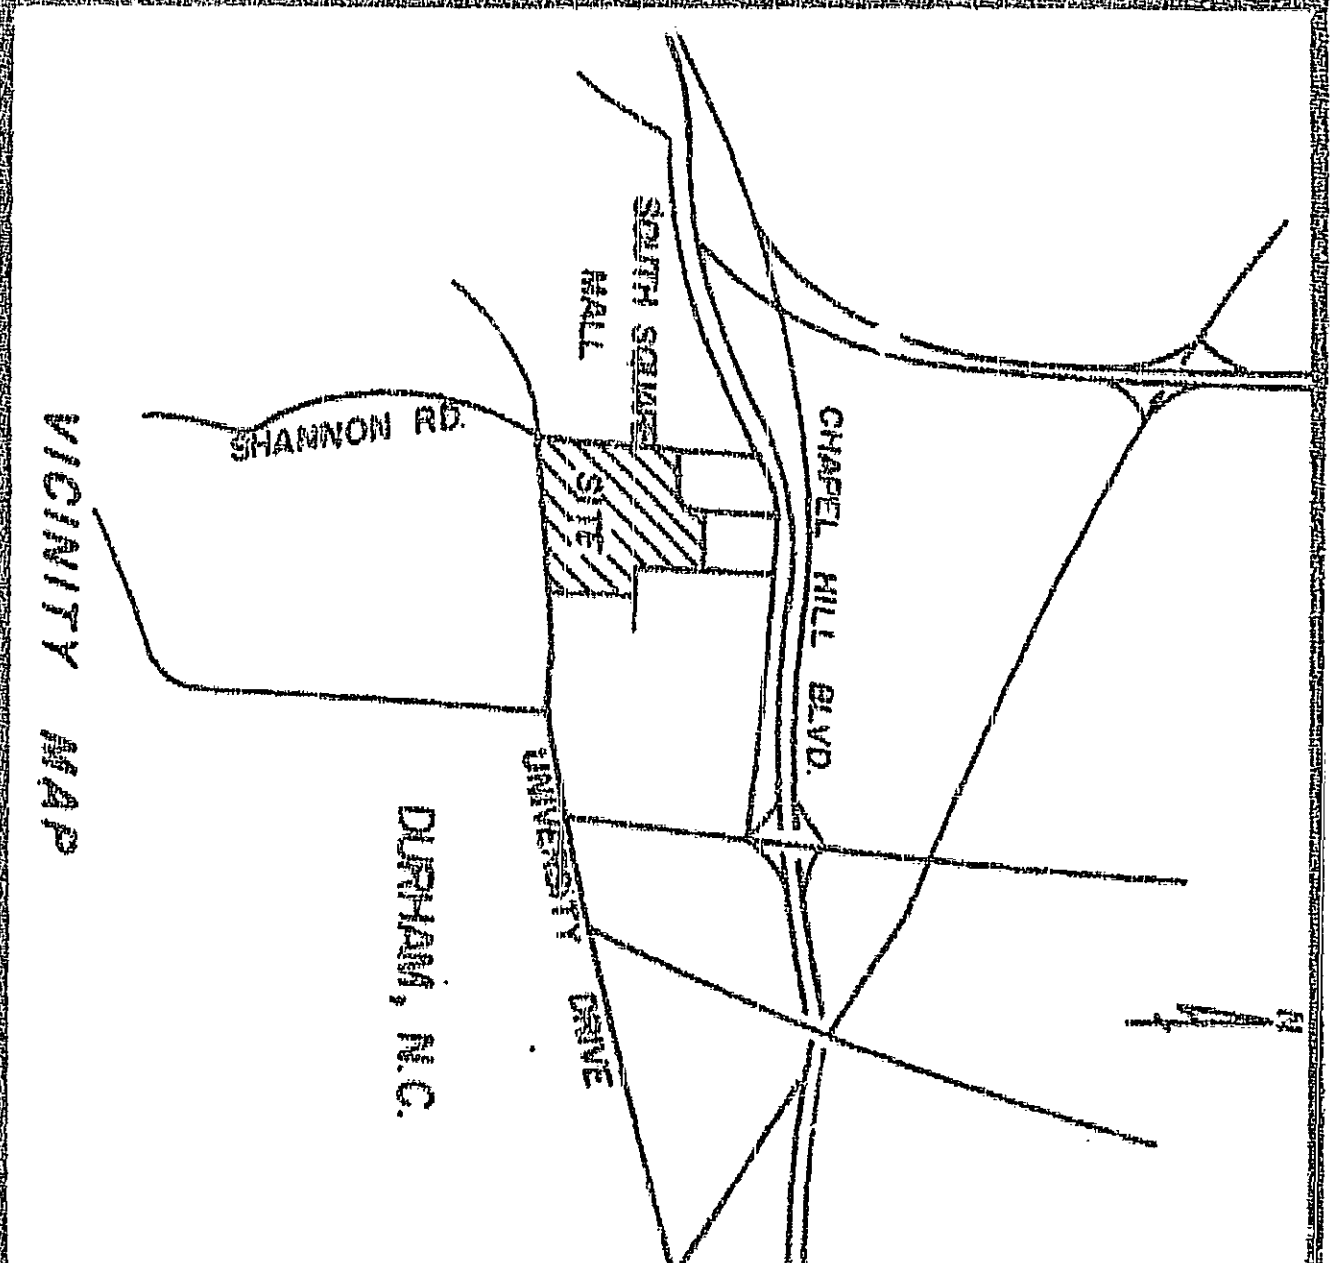

CERTIFICATE OF ORDER
The undersigned corner of the property lying within the attached Plat and subdivision hereby certifies that 11/11/00 ordered the work of surveying and platting to be done, and that all public streets, alleys, easements and other open spaces so designated upon said Plat are hereby dedicated for such use and that all public and private easements shown upon said Plat are hereby granted for the uses stipulated.
11/11/00 (Seal)
11/11/00 (Seal)

11/11/00 (Seal)

North Carolina
Wake County


I, 11/11/00 hereby certify that the execution of the foregoing certificate was duly acknowledged before me this day by 11/11/00 for the purpose therein expressed.
Witness my hand and notarial seal, this 11/11/00 day of 11/11/00, 1983.
11/11/00 Notary Public
My commission expires: 11/11/00

BOOK 1133 PAGE 989
OCT 7 10 43 AM '83
WITH C. GARRETT
REGISTER OF DEEDS
DURHAM COUNTY, N.C.

NORTH CAROLINA
WAKE COUNTY


I, JOHN TALTON certify that this map was drawn under my supervision from an actual survey made under my supervision, and that the boundaries shown on this map are the true boundaries of the property described in the plat to which this map is attached.
I, JOHN TALTON Notary Public
My commission expires: 11/11/00

SURVEYOR
SEAL

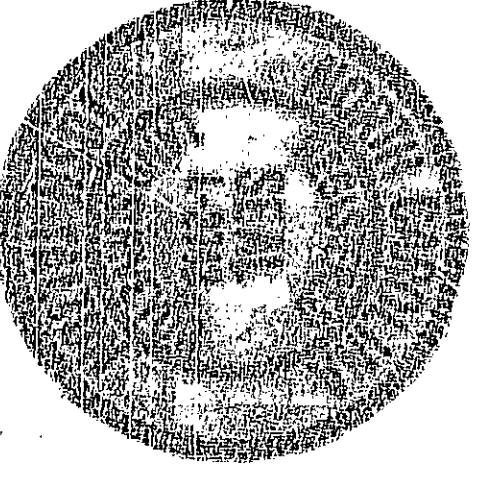


NORTH CAROLINA
WAKE COUNTY
I, JOHN TALTON a Notary Public for said county and state do hereby certify that 11/11/00 personally appeared before me this day and witnessed my hand and official seal this 11/11/00 day of 11/11/00, 1983.
My commission expires: 11/11/00

NOTARY
S. AL

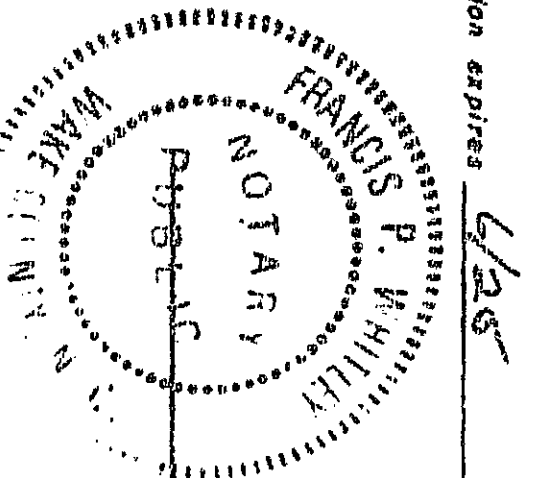

The foregoing certificate of 11/11/00 is hereby certified to be correct. This instrument, as presented for registration and recording in this book, is a true and correct copy of the original as the same appears in the files of the Register of Deeds.
11/11/00 by 11/11/00 Notary Public
My commission expires: 11/11/00

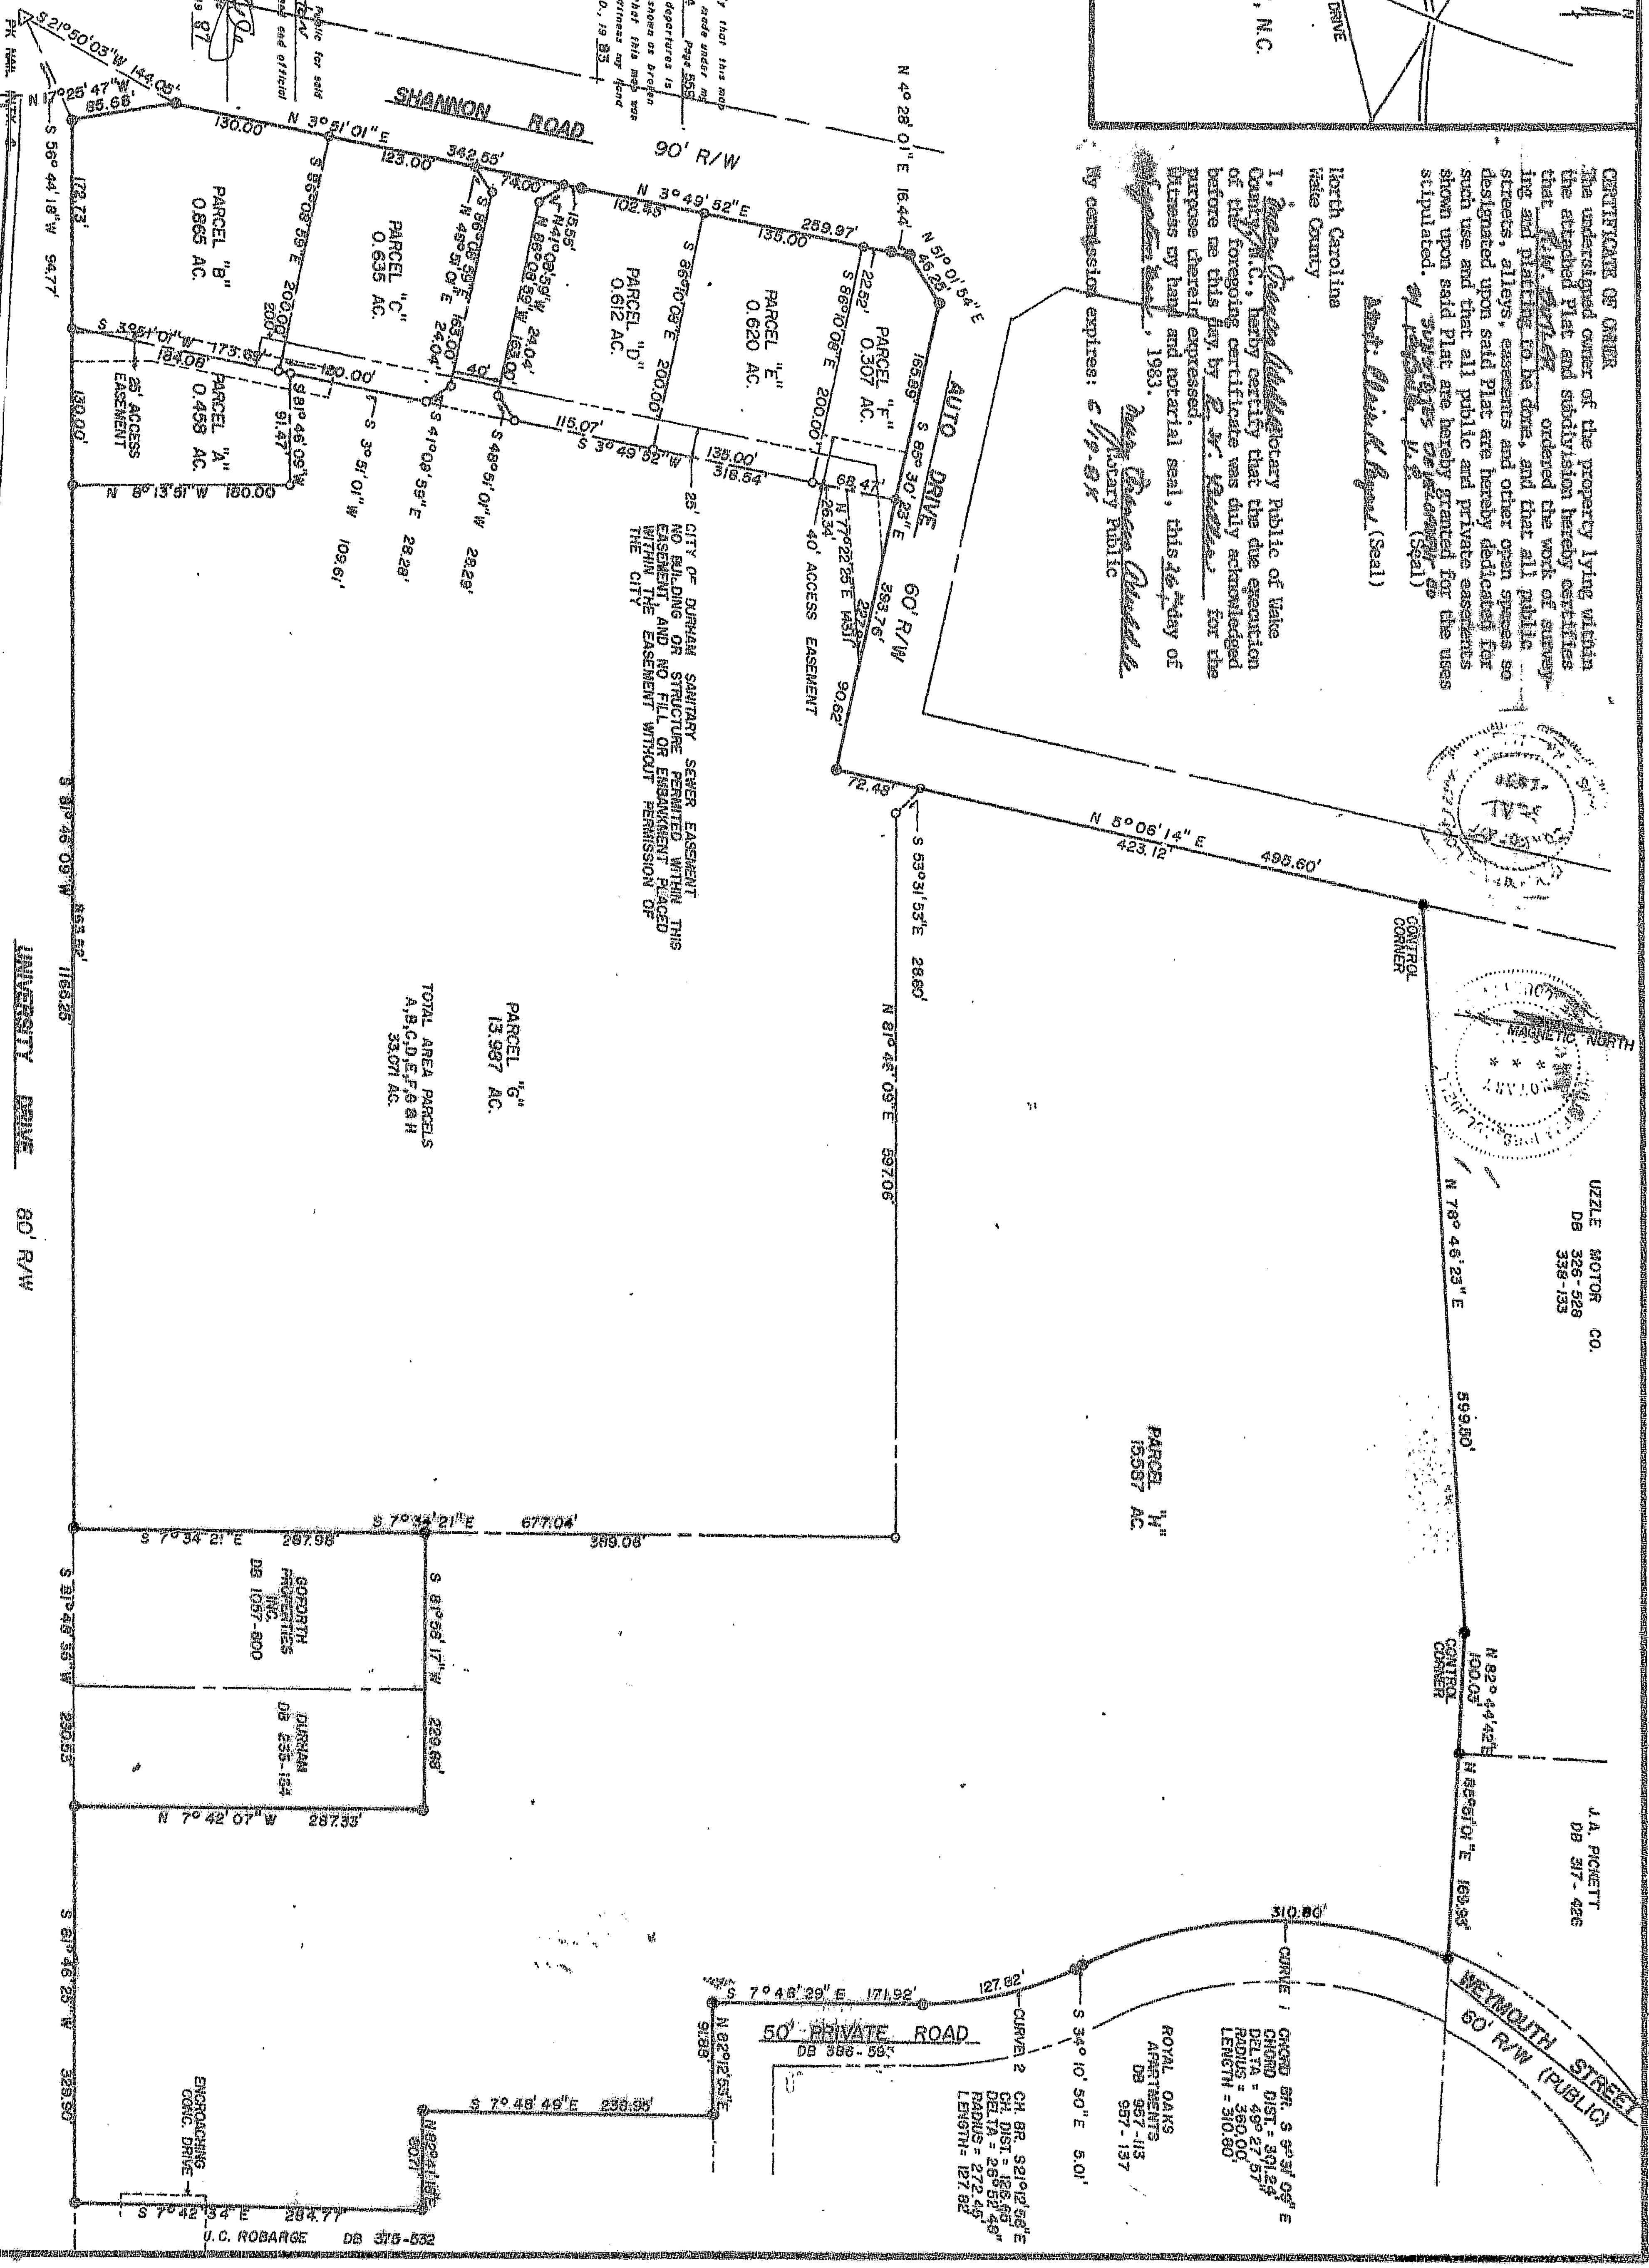

FINAL PLAT
AP, U. S. 3D VISION
REVIEW BOARD OF THE CITY OF DURHAM, N.C. BY A
RESOLUTION ADOPTED BY DATED 11/11/00
11/11/00 Chairman
Subdivision Review Board

APPROVED
IF NOT RECORDED WITHIN
60 DAYS OR BY 11/11/00

Declaration of Easement see Book 1133-985
For Restrictive Covenants see Book 1133 Page 989

REVISIONS		PROPERTY OF		COMPANY	
9/10/83 JT		SUNSTATS DEVELOPMENT CO.		SUNSTATS DEVELOPMENT CO.	
		REGENCY PLAZA			
TOWNSHIP: DURHAM		COUNTY: DURHAM			
STATE: NORTH CAROLINA					
TAX MAP: 255		PARCEL: 4			
CHECKED & CLOSURE BY: JT		DATE: 8/14/83		SURVEYED BY: CMS	
SCALE: 1"=100'		DRAWN BY: JT		FIELD BOOK 7	
DRAWING NO.					

REFERENCES:
DB 288-596
DB 326-447
MAP BY SOUTHERN
SURVEYS, INC. 3/9/81
DB 1085-215