

LEGEND  
S - IRON FOUND  
I - IRON SET

DEED BOOK 103-63  
SOUTH D. COUNTY  
125 S. E. 1/4  
DURHAM COUNTY, N.C.

UNIVERSITY MAP




NORTH CAROLINA

**DURHAM COUNTY**  
I, **RAYMOND C. POOLE HEIRS**, hereby certify that the within and foregoing plat is a correct and true copy of the original plat as shown to me by the said **RAYMOND C. POOLE HEIRS**.  
Witness my hand and seal of office this 17th day of July, 1953.



James P. Carter  
Notary Public  
Durham County, N.C.

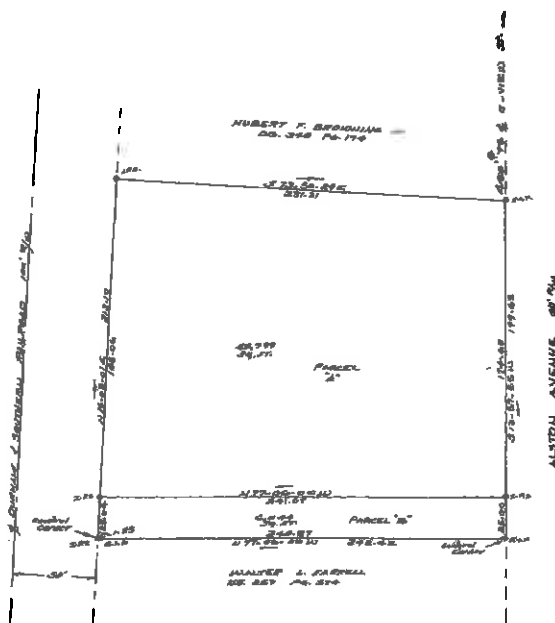

1 - THIS IS THE SAME PROPERTY AS LOTS 97, 79, 71, AND 73  
SHOWN ON PLAT BOOK 33 PAGE 87 DURHAM CO.  
2 - PARCEL "B" TO BE DEVED TO WALTER L. FARRELL.

RAYMOND C. POOLE HEIRS  
DURHAM COUNTY, N.C.  
JULY 17, 1953

PROPERTY OF  
**RAYMOND C. POOLE HEIRS**  
SPRINGLETWP. - DURHAM CO. - N.C.  
JULY 17, 1953 SCALE 1" = 40'

DRAWN BY DONALD G. VANCE, M.S., S.E., L.S.  
ENGINEER - PLANNING DEPARTMENT  
THE SHAW-WORTH ENGINEERS, P.C.

THIS PLAT HAS BEEN CERTIFIED FOR  
RECORDATION BY THE CITY OF DURHAM  
PLANNING DEPARTMENT  
BY: Raymond C. Poole Heirs  
DATE: July 1953  
APPROVAL VOID OF DATE FROM SAID  
DATE

RECORDED IN DURHAM COUNTY BOOK 103 PAGE 63

