


PLAT NO. 17-120
 E. J. SNOW
 D. B. 280-517

RECORDED
 1973 APR 11 10 11 AM
 PLAT NO. 17-120

APR 13 1973
 GEORGE C. LOVE, JR.
 REG. LAND SURVEYOR
 113 S. MANGUM ST.
 DURHAM, N. C.
 PHONE 682-1879

SURVEYED BY
GEORGE C. LOVE, JR.
 REG. LAND SURVEYOR
 113 S. MANGUM ST.
 DURHAM, N. C.
 PHONE 682-1879

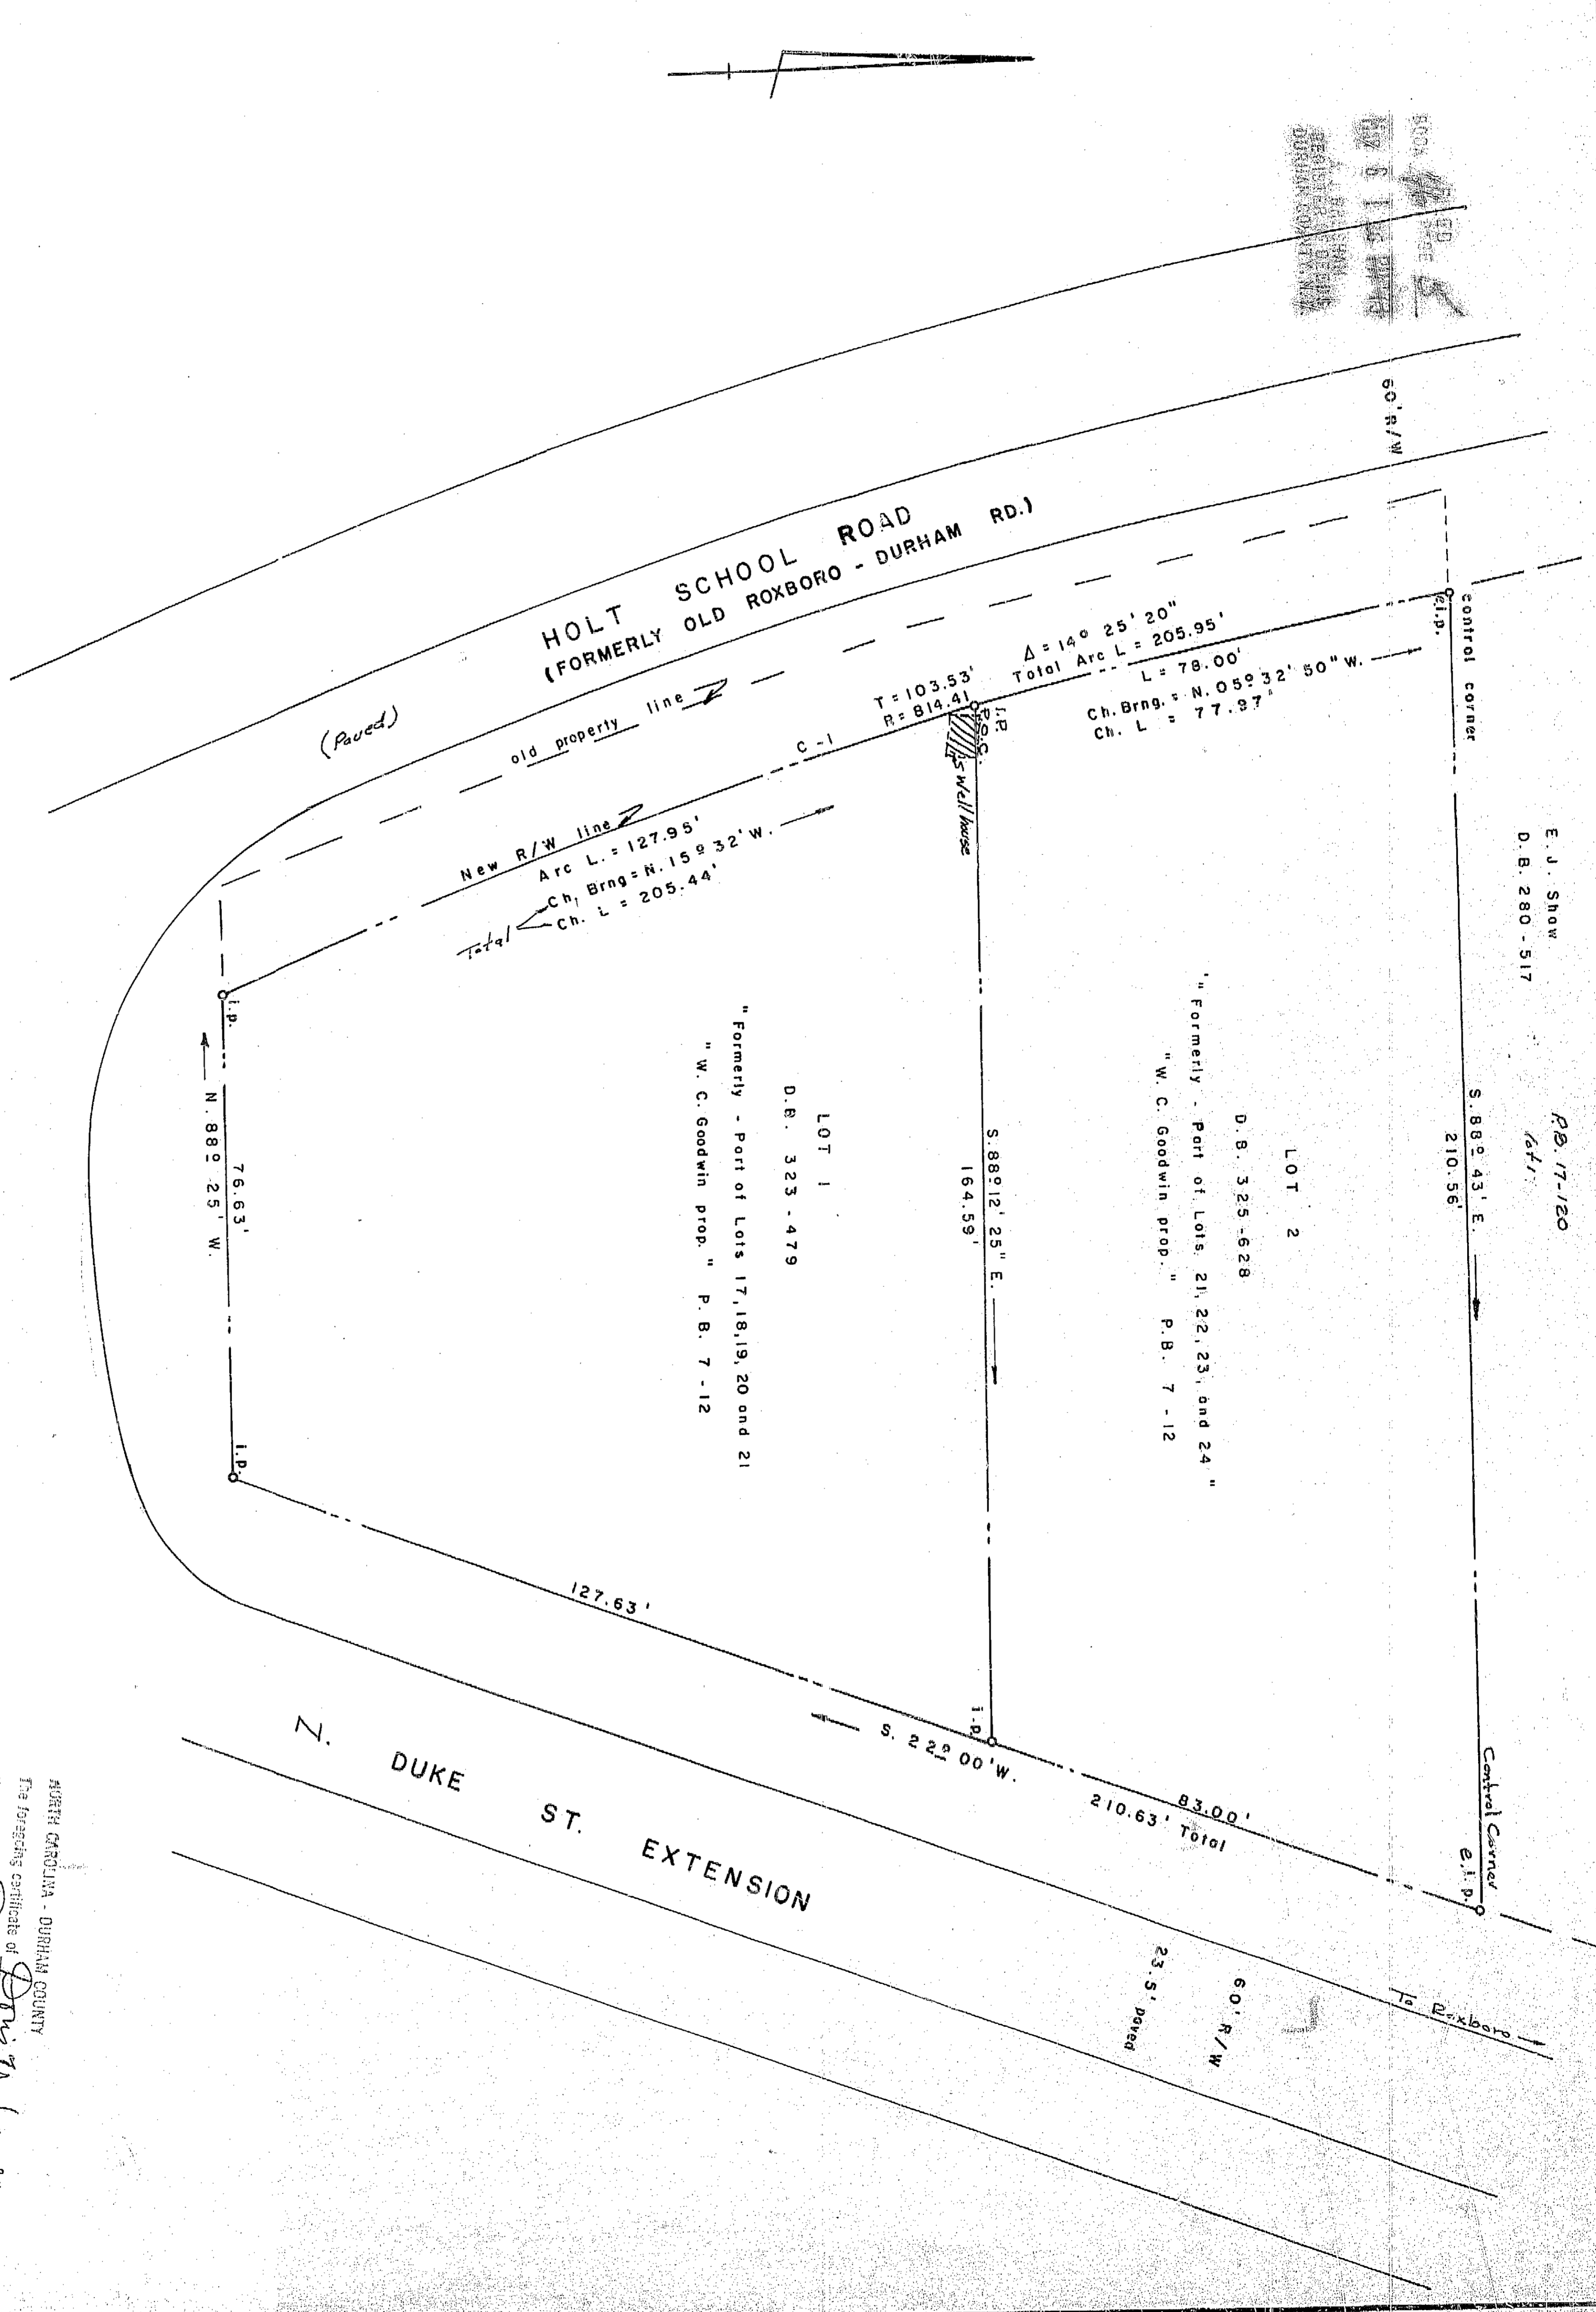


DATE: 4-16-69
 SCALE: 1" = 20'
 JOB NO.: 5508
 SURVEYED BY: G. L. PLATTED BY: D. L.

THIS PLAT HAS BEEN CERTIFIED FOR
 RECORDED BY THE CITY OF DURHAM
 PLANNING DEPARTMENT
 BY: *[Signature]*
 DATE: 2-28-73
 APPROVAL VOID 60 DAYS FROM SAID
 DATE

PROPERTY
 OF
LOYD W. GARDNER & W.F.
MARY MOORE GARDNER
 DURHAM T. S.
 DURHAM COUNTY, NORTH CAROLINA

NORTH CAROLINA - DURHAM COUNTY
 The foregoing certificate of *George C. Love, Jr.*
 is hereby certified to be correct and true
 by his official seal is Certified to be correct and true
 instrument with all conditions be registered.
 WITNESS my hand this 16 day of *March* 1973
[Signature]
 Register of Deeds

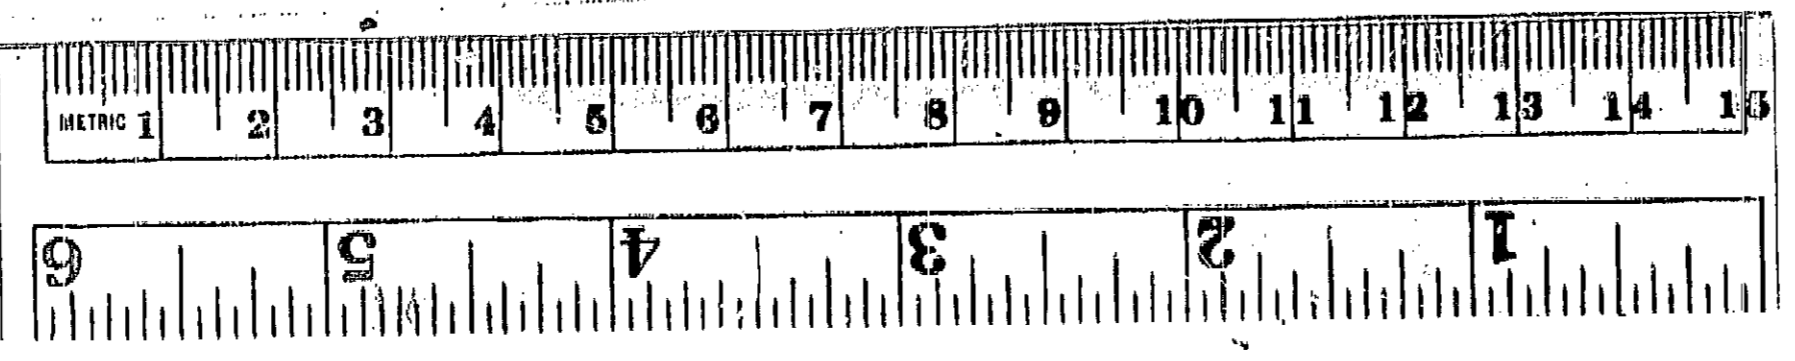

BK
 76
 PG
 5

Lloyd Gardner