


CERTIFICATE OF OWNER
The undersigned owner of the property lying within the attached plat and subdivision hereby certifies that W.E. Hunter Jones, being duly sworn, deposes and says, that the foregoing plat is correct to the best of his knowledge and belief, having been made from an actual survey made by me on the 17th day of Nov. 1958. That said land is within the corporate limits of the City of Durham or within one mile outside thereof; that this plat has been submitted to and approved by City of Durham.

Thomas O. Talton (REAL)
Thomas O. Talton (REAL)
Notary Public

WITNESS my hand and official seal, this 22nd day of Dec. 1958.

Hunter Jones, C.E.
My commission expires: 1960

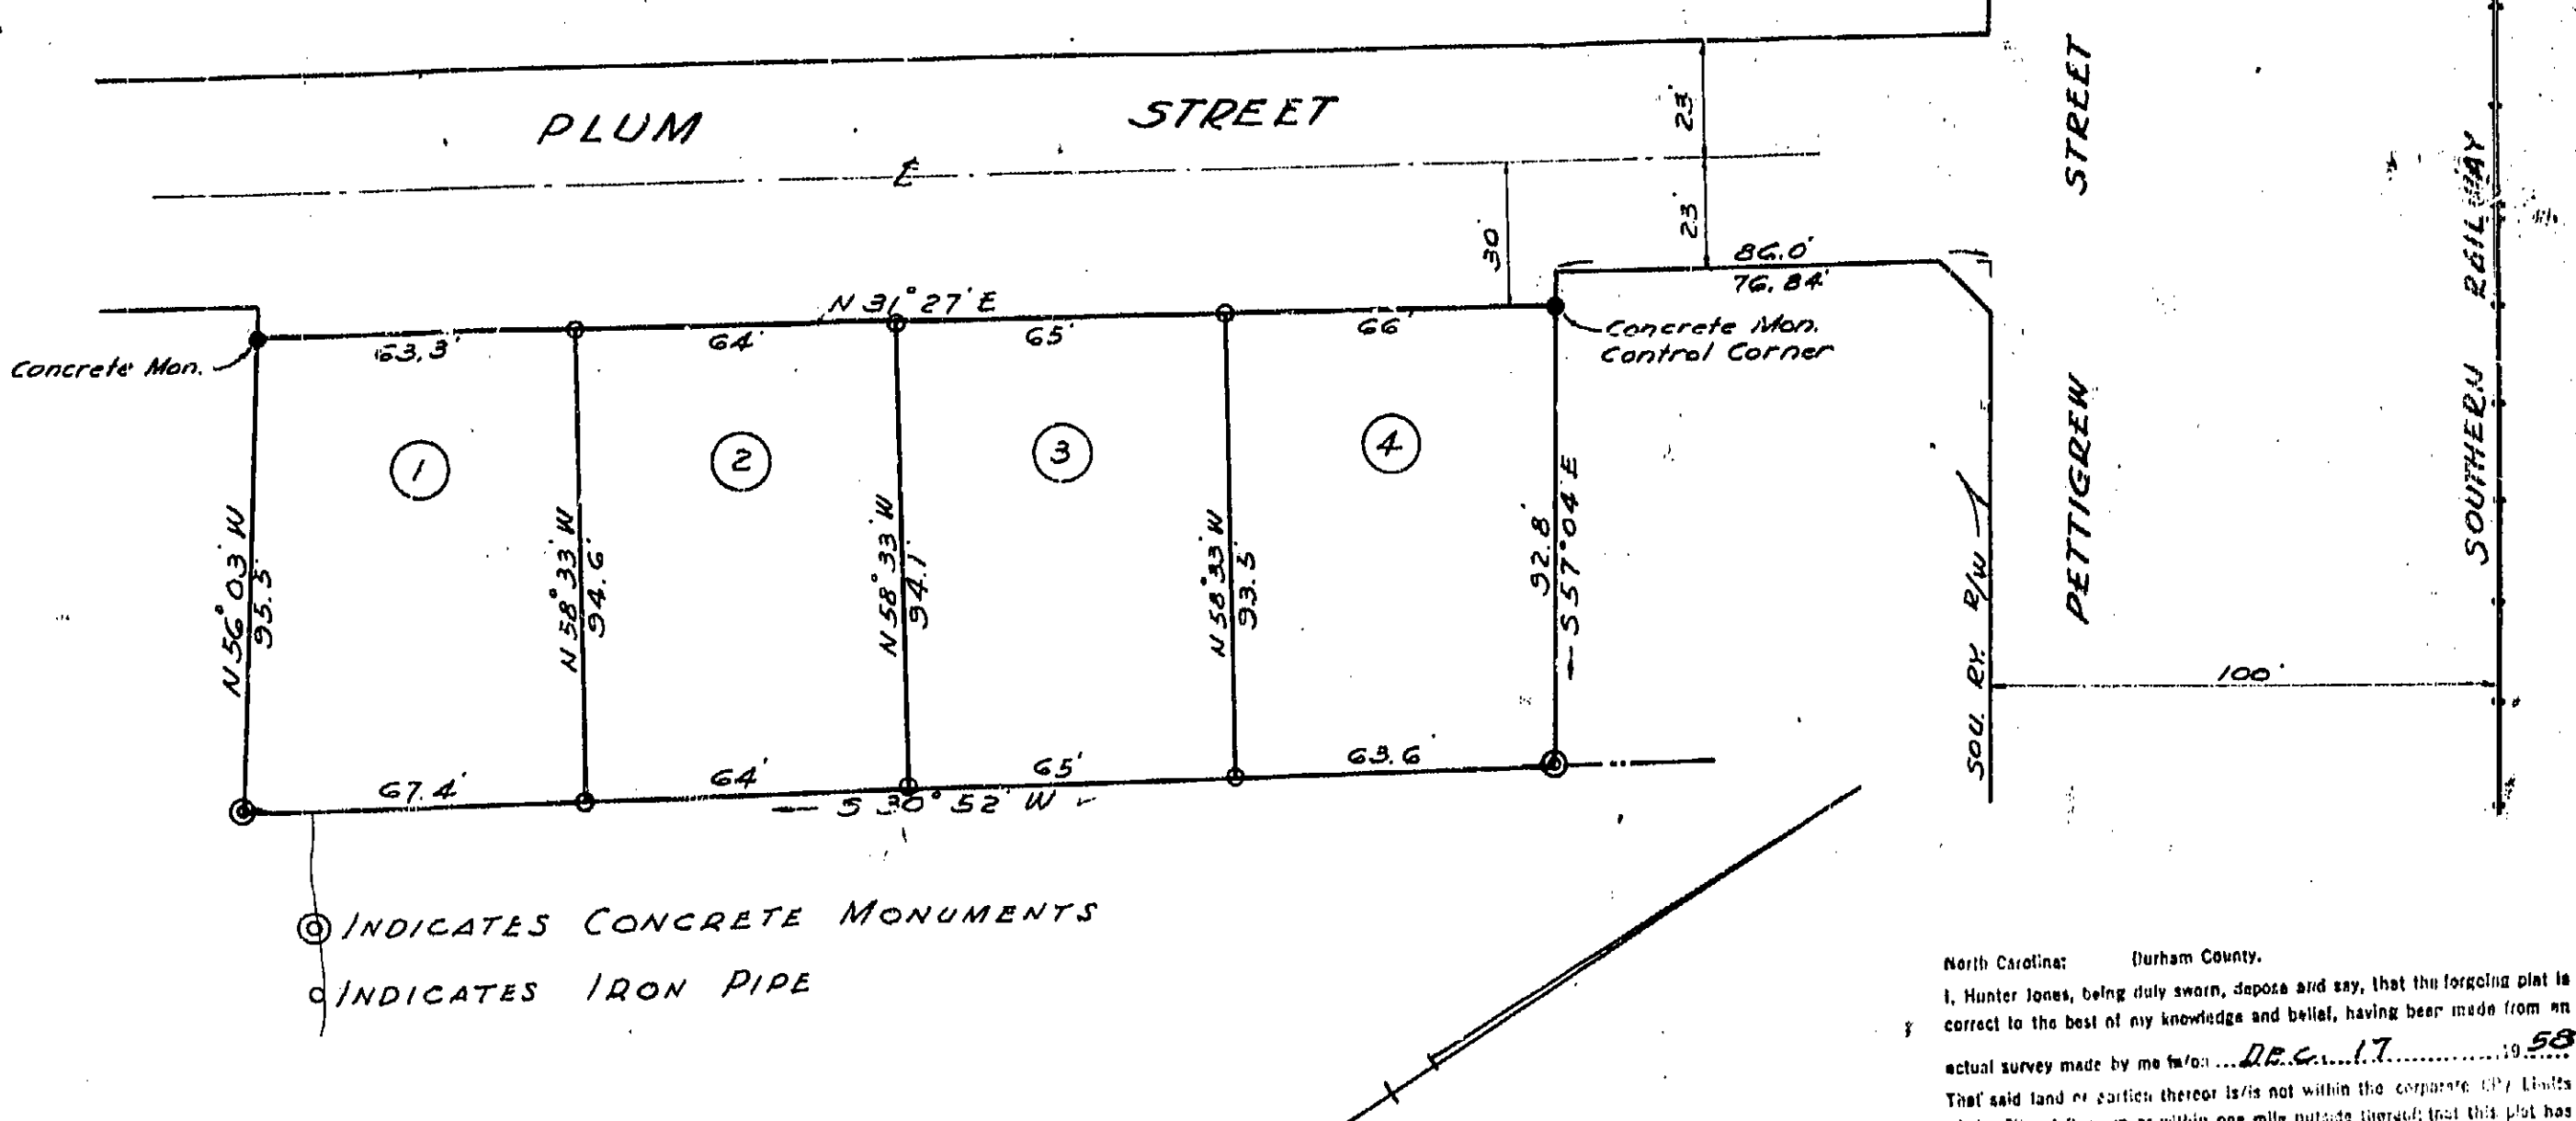

SURVEYOR'S CERTIFICATE
I, Hunter Jones, C.E., do hereby certify that the attached plat and subdivision was made by me on the order and at the direction of THOMAS O. TALTON, the owner of the lands included, and that the subdivision as shown by the attached plat is located entirely within the boundaries of the land conveyed to and above named owner by deed dated the 14th day of Nov. 1958 from HENRIETTA S. GLENN to THOMAS O. TALTON & WIFE GERALDINE V. recorded in Deed Book 253, page 582, Durham Registry; and I further certify that the said survey and plat are correct in all respects.

This 17th day of Dec. 1958.

Hunter Jones
Sworn to and subscribed before me this 22nd day of Dec. 1958.

Thomas O. Talton
Notary Public

My commission expires: 1960

FINAL PLAT
APPROVED BY THE SUBDIVISION REVIEW BOARD OF THE CITY OF DURHAM, N. C. BY A RESOLUTION ADOPTED BY IT DATED Jan. 6, 1959

John A. Anderson
Chairman Subdivision Review Board

APPROVAL VOID
IF NOT RECORDED WITHIN 60 DAYS OR BY

PROPERTY OF
THOMAS O. TALTON
DURHAM TOWNSHIP DURHAM COUNTY, N. C.
SCALE: 1" = 40'
DECEMBER, 1958
HUNTER JONES, C. E.

North Carolina: Durham County.
I, Hunter Jones, being duly sworn, depose and say, that the foregoing plat is correct to the best of my knowledge and belief, having been made from an actual survey made by me on the 17th day of Nov. 1958. That said land is within the corporate limits of the City of Durham or within one mile outside thereof; that this plat has been submitted to and approved by City of Durham.


Hunter Jones
Registered Engineer

Subscribed and sworn to before me this 22nd day of Dec. 1958.

Thomas O. Talton
Notary Public

My commission expires: 1960

JAN 12 1959
RECORDED

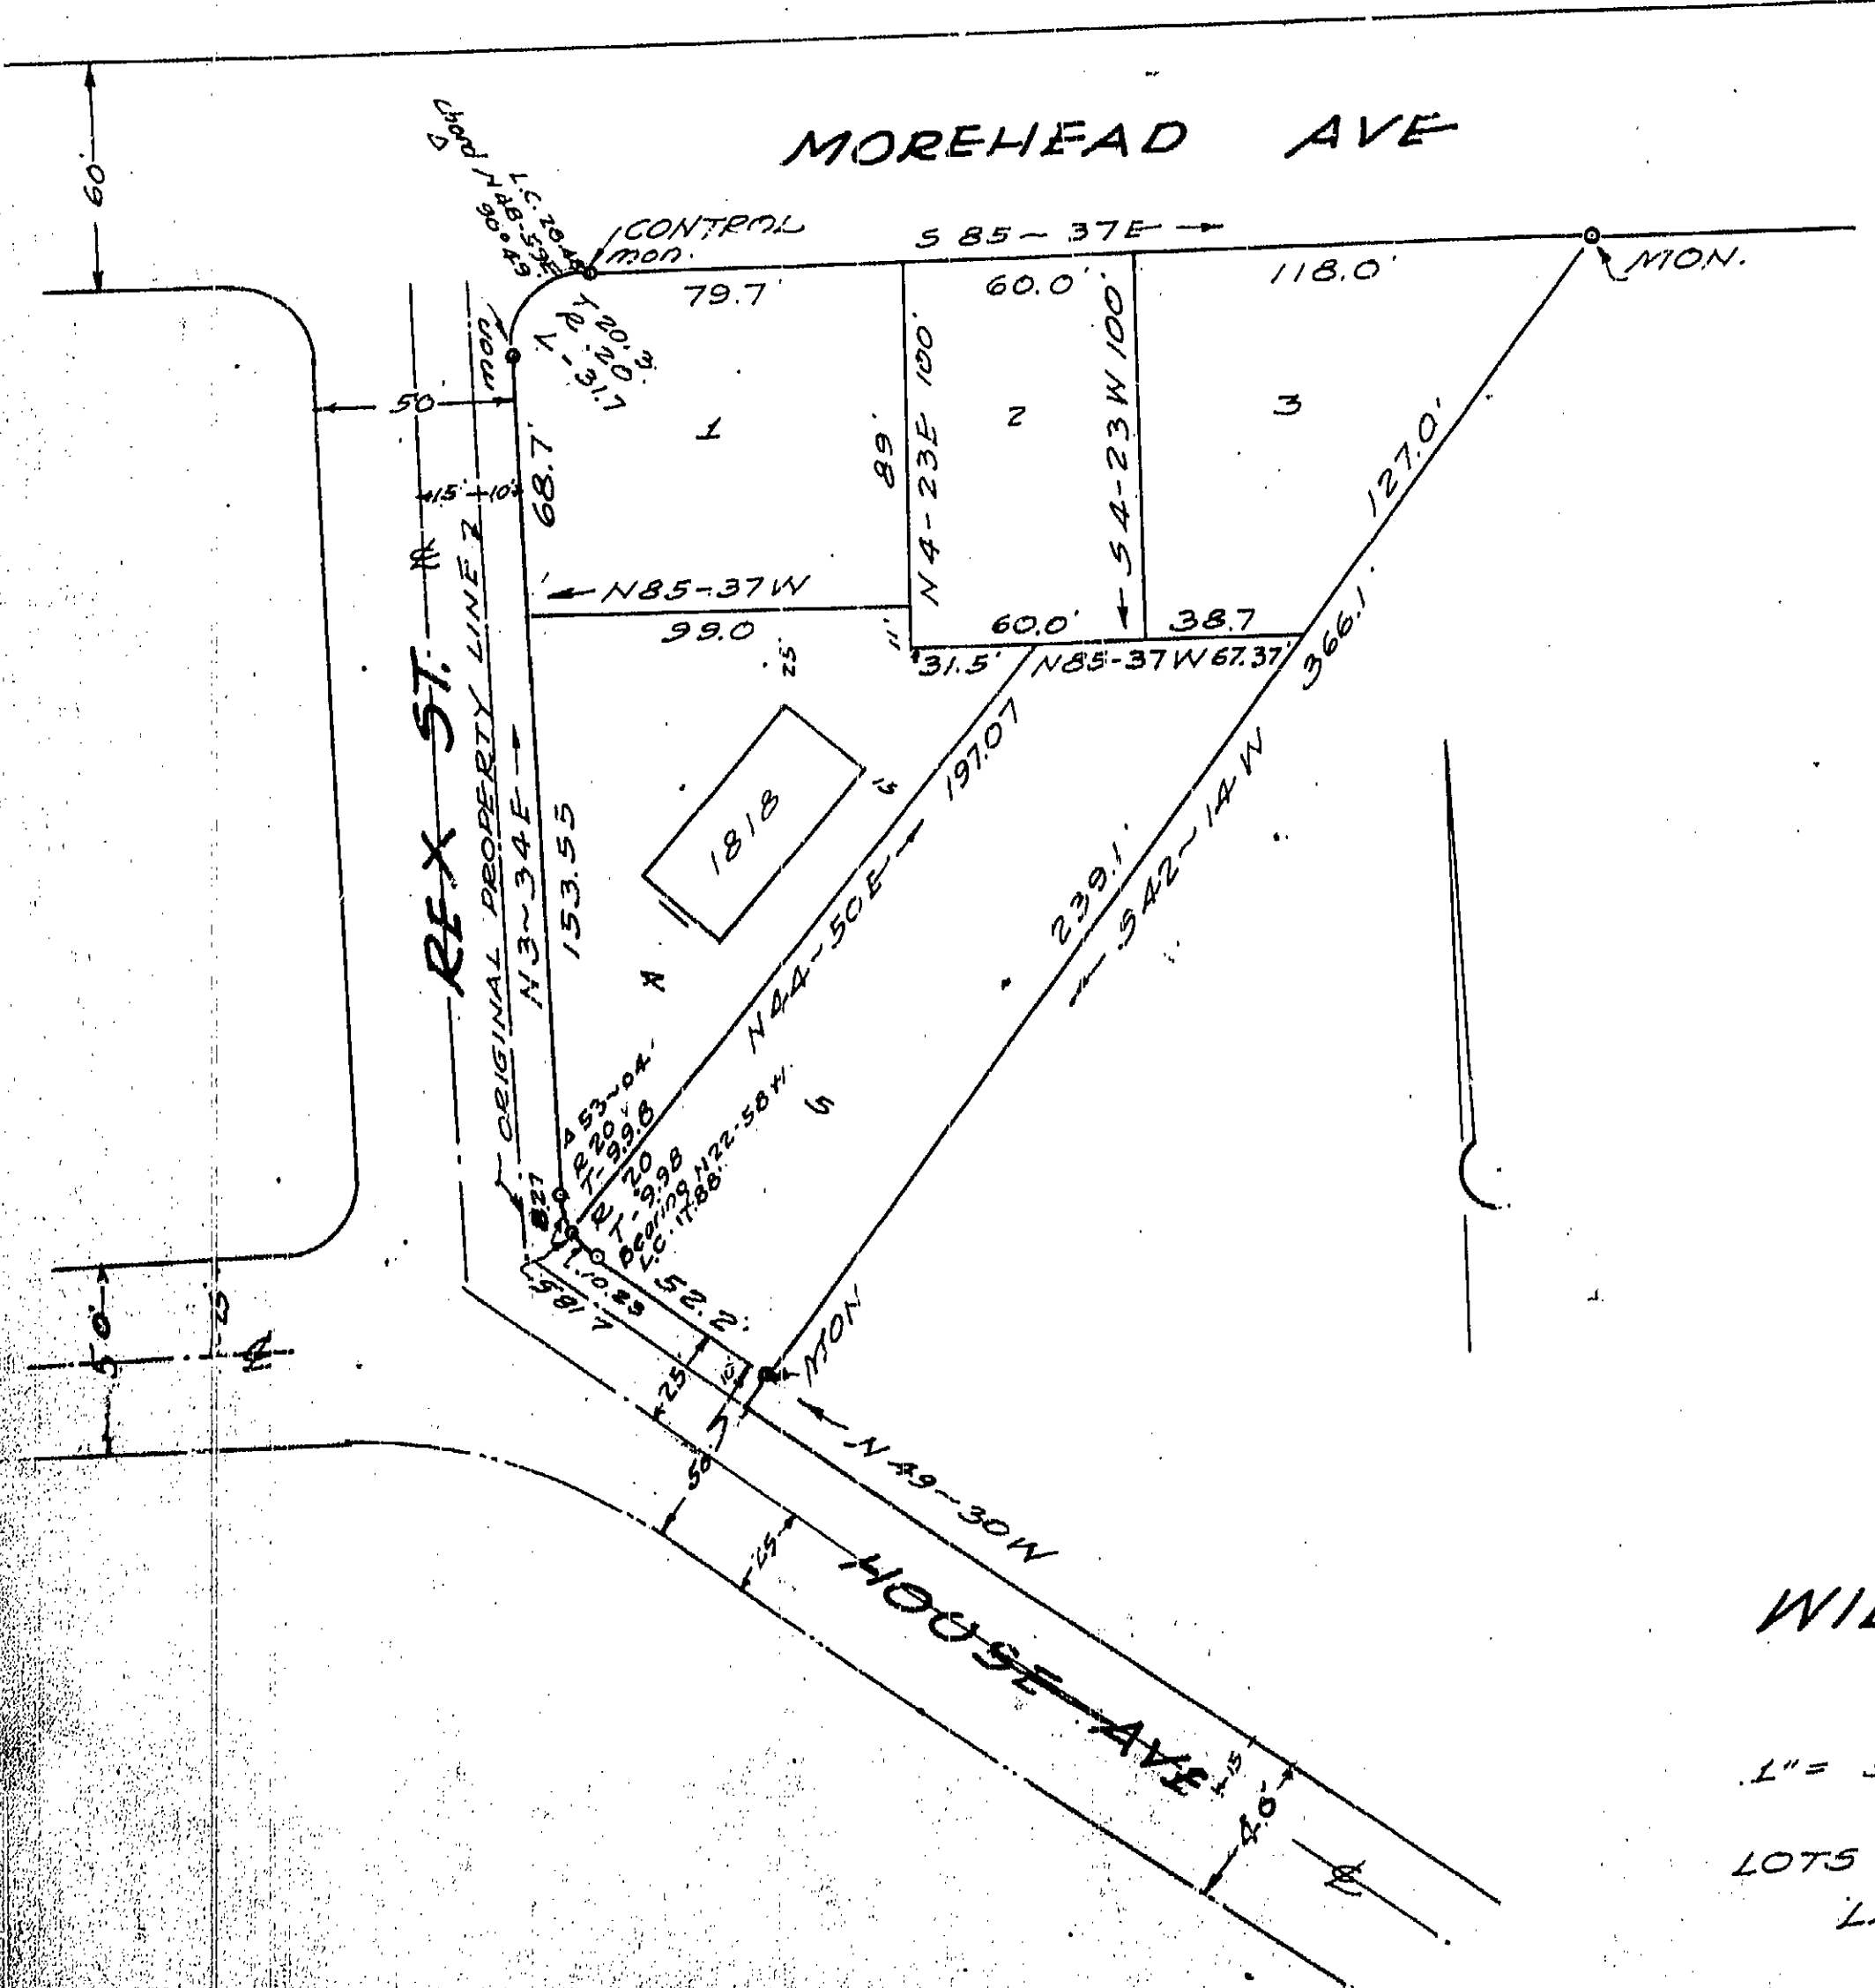

CERTIFICATE OF OWNER
The undersigned owner of the property lying within the attached plat and subdivision hereby certifies that W.E. Hunter Jones, being duly sworn, deposes and says, that the foregoing plat is correct to the best of his knowledge and belief, having been made from an actual survey made by me on the 17th day of Nov. 1958. That said land is within the corporate limits of the City of Durham or within one mile outside thereof; that this plat has been submitted to and approved by City of Durham.

Wilbert W. Jones (REAL)
Wilbert W. Jones (REAL)
Notary Public

WITNESS my hand and official seal, this 17th day of Oct. 1958.

Charles A. Sherman
Notary Public

My commission expires: 1/2/60

SURVEYOR'S CERTIFICATE
I, R. M. Pickard, do hereby certify that the attached plat and subdivision was made by me on the order and at the direction of Wilbert W. Jones, the owner of the lands included, and that the subdivision as shown by the attached plat is located entirely within the boundaries of the land conveyed to and above named owner by deed dated the 1st day of Oct. 1958 from Robt W. Halford to Wilbert W. Jones recorded in Deed Book 252, page 572, Durham Registry; and I further certify that the said survey and plat are correct in all respects.

This 30th day of Oct. 1958.

R. M. Pickard
Sworn to and subscribed before me this 30th day of Oct. 1958.

Wilbert W. Jones
Notary Public

My commission expires: 1/2/60

PROPERTY OF
WILBERT W. JONES
DURHAM, N. C.
1" = 50' OCT-58
LOTS NO. 30 AND 31 OF THE HOUSE LANDS, PLAT BOOK 3-193

FINAL PLAT
APPROVED BY THE SUBDIVISION REVIEW BOARD OF THE CITY OF DURHAM, N. C. BY A RESOLUTION ADOPTED BY IT DATED Nov. 24, 1958

John A. Anderson
Chairman Subdivision Review Board

APPROVAL VOID
IF NOT RECORDED WITHIN 60 DAYS OR BY

