


RUTH C. GARRETT
 REGISTER OF DEEDS
 DURHAM COUNTY, NC

EXECUTIVE PARK DEVELOPERS
 PERIOD P12
 PERIOD P104 P 56

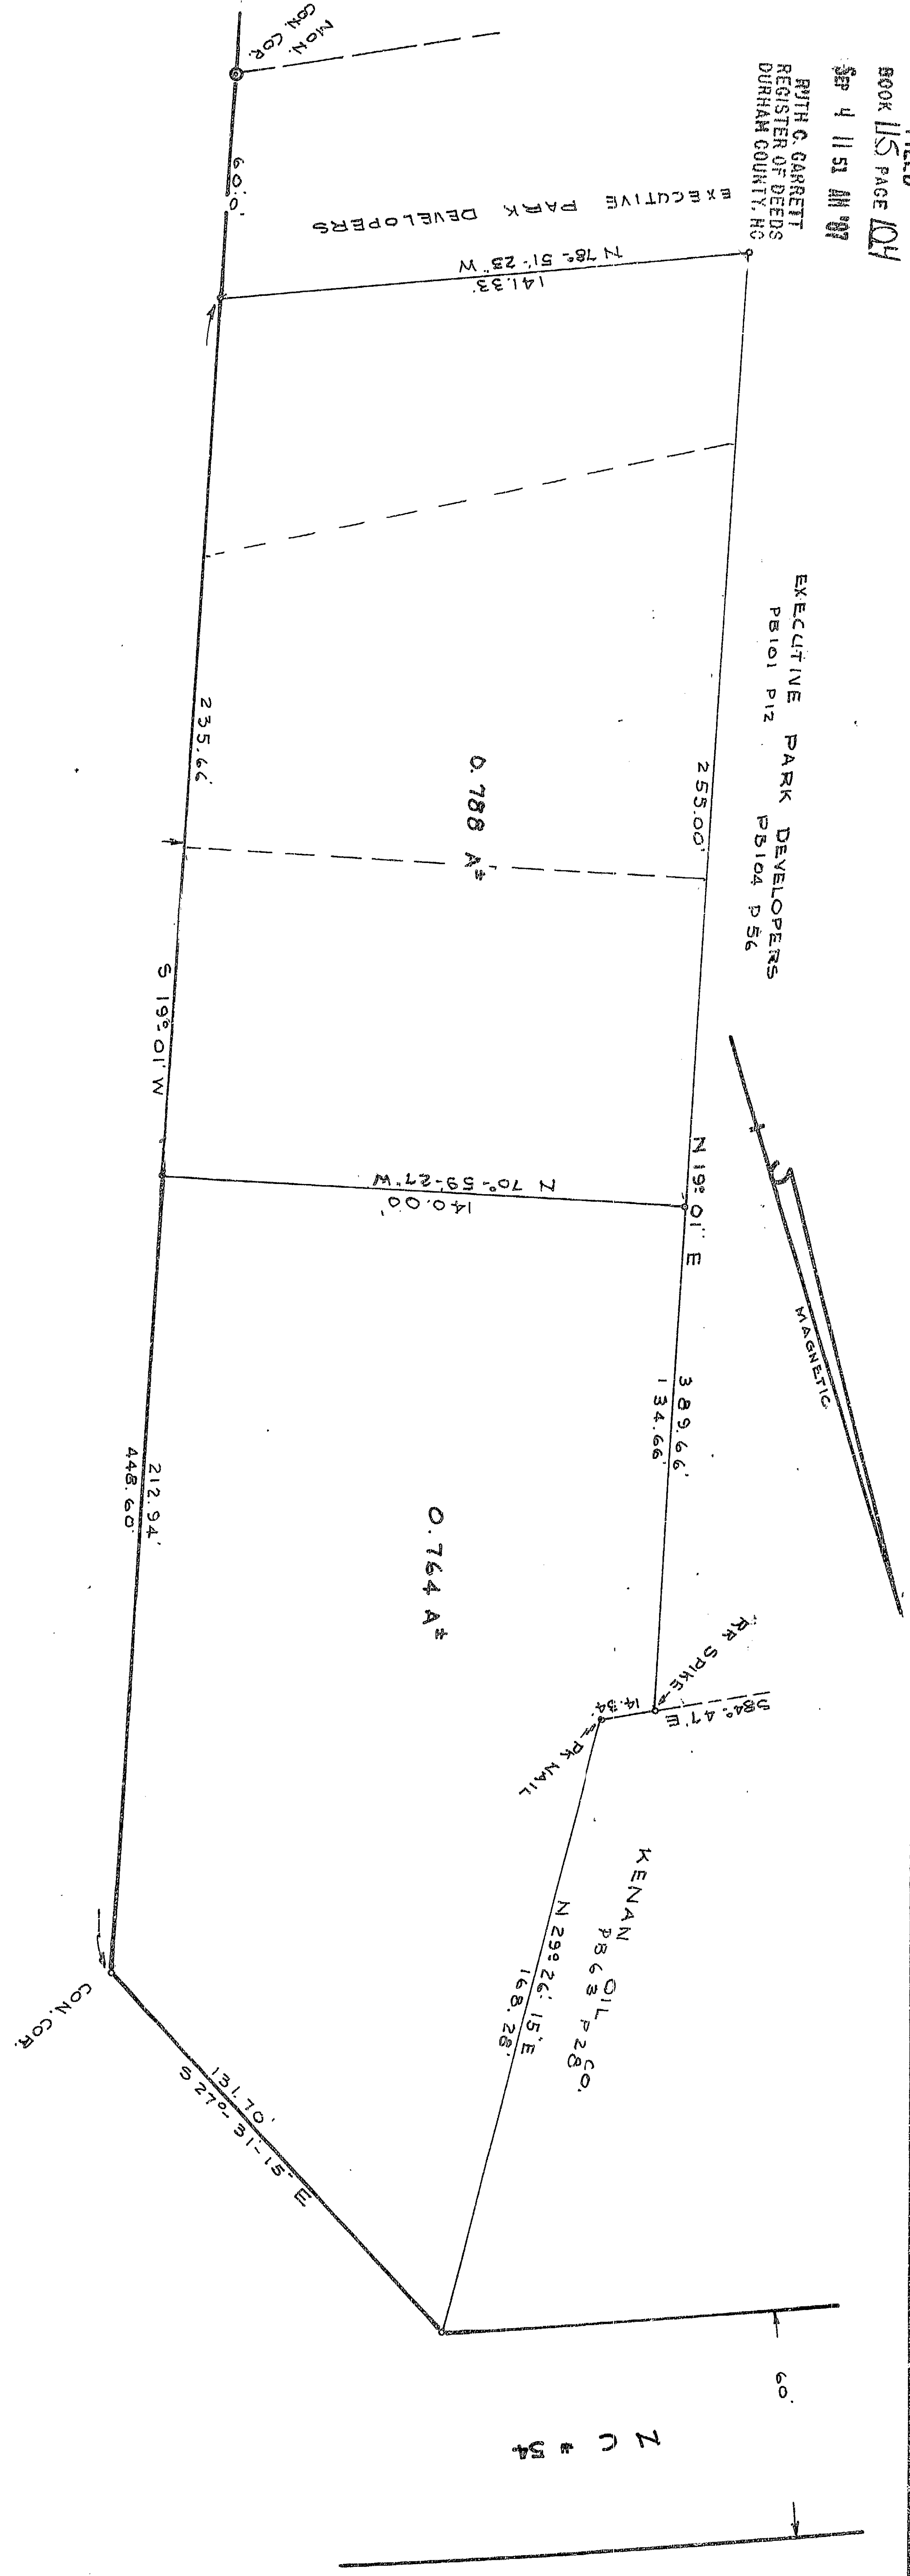

N C # 55

State of North Carolina-Durham County
 The Register of Deeds
 Ruth C. Garrett
 Register of Deeds

STATE OF NORTH CAROLINA - DURHAM COUNTY
 RUTH C. GARRETT, REGISTER OF DEEDS
 THIS PLAT HAS BEEN RECORDED IN THE REGISTER OF DEEDS OFFICE OF THE REGISTER OF DEEDS, DURHAM COUNTY, NORTH CAROLINA, ON SEPTEMBER 4, 1997, AT 11:51 AM. THE REGISTER OF DEEDS OFFICE HAS REVIEWED THIS PLAT AND HAS FOUND IT TO BE IN ACCORDANCE WITH THE REQUIREMENTS OF THE REGISTER OF DEEDS ACT, CHAPTER 45A, ARTICLES 1 AND 2, AND THE REGISTER OF DEEDS REGULATIONS, CHAPTER 45A-10, ARTICLES 1 AND 2. THE REGISTER OF DEEDS OFFICE HAS THEREFORE RECORDED THIS PLAT IN THE REGISTER OF DEEDS OFFICE, DURHAM COUNTY, NORTH CAROLINA, ON SEPTEMBER 4, 1997, AT 11:51 AM.

Mary S. Cullen
 Attorney at Law
 August 27, 1997
 Mary S. Cullen

PROPERTY OF
 KENAN OIL CO.
 TRIANGLE TWP
 DURHAM CO. NC.
 SCALE 1" = 30'
 AUG. 24, 1997

THIS PLAT HAS BEEN CERTIFIED AS BEING ACCURATE BY THE CITY OF DURHAM PLANNING DEPARTMENT
 BY: *Dwight D. Woodard*
 DATE: *Sept 4, 1997*
 APPROVED YEAR BY DATE FROM 9:47 AM

