

OWNER CERTIFICATION

I (WE) HEREBY CERTIFY THAT I (AM WE ARE) THE OWNER(S) OF THE PROPERTY SHOWN AND DESCRIBED HEREON AND THAT I (WE) HEREBY ADOPT THIS PLAN OF RECOMBINATION WITH MY (OUR) FREE CONSENT.

OWNER Charles J. Parker DATE 9-20-17

OWNER Anna J. Parker DATE 9-20-17

OWNER James J. Parker DATE 9-20-17

OWNER David B. Parker DATE 9-20-17


OWNER DATE

CERTIFICATION OF RECOMBINATION

I HEREBY CERTIFY THAT THIS RECOMBINATION PLAT IS APPROVED FOR RECORDING BY THE TOWN OF FUQUAY-VARINA, THE FINAL DATE FOR RECORDING THIS MAP WITH THE WAKE COUNTY REGISTER OF DEEDS

THIS 10/23/17 DAY OF September 2017.

TOWN CLERK

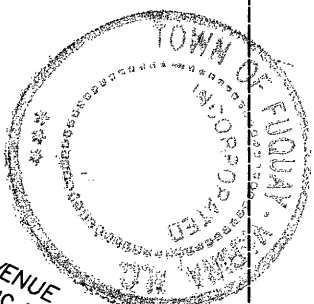


REVIEW OFFICER CERTIFICATION

STATE OF NORTH CAROLINA, COUNTY OF WAKE,
I, Samantha Smith REVIEW OFFICER FOR THE TOWN OF FUQUAY-VARINA, WAKE COUNTY, NC, CERTIFY THAT THE MAP OR PLAT TO WHICH THIS CERTIFICATION IS AFFIXED MEETS ALL STATUTORY REQUIREMENTS FOR RECORDING.

DATE Sept 27 20 17
REVIEW OFFICER Samantha Smith

OWNERS

CHARLES L. PARKER
ANNA J. PARKER
JAMES J. PARKER
DAVID B. PARKER
P.O. BOX 123
FUQUAY VARINA, NC 27526

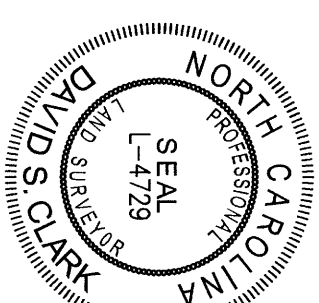

I, DAVID S. CLARK, PLS. L-4729, CERTIFY THAT THIS PLAT WAS DRAWN UNDER MY SUPERVISION FROM AN ACTUAL SURVEY MADE UNDER MY SUPERVISION FROM INFORMATION SHOWN IN DEED BOOKS REFERENCED ON MAP AND MAP BOOKS REFERENCED ON MAP. THAT ANY LINES NOT ACTUALLY SURVEYED APPEAR AS BROKEN LINES AND WERE PLOTTED FROM INFORMATION AS NOTED ON THE PLAT. THAT THE RATIO OF PRECISION AS CALCULATED IS BETTER THAN 1:10,000; THAT THE AREA IS COMPUTED BY COORDINATE METHOD; THAT THIS PLAT WAS PREPARED IN ACCORDANCE WITH G.S. 47-30 AS AMENDED. WITNESS MY ORIGINAL SIGNATURE, REGISTRATION NUMBER, AND SEAL THIS 22nd DAY OF August A.D., 2017.


DAVID S. CLARK
PROFESSIONAL LAND SURVEYOR
L-4729

I, DAVID S. CLARK, PLS. L-4729, CERTIFY THAT THE SURVEY IS OF ANOTHER CATEGORY SUCH AS THE RECOMBINATION OF EXISTING PARCELS, A COAST-ORDERED SURVEY, OR OTHER EXCEPTION TO THE DEFINITION OF A SUBDIVISION.

DATE 08/23/17

- LEGEND -

R/W RIGHT-OF-WAY
RMWON RIGHT-OF-WAY MONUMENT
IPF IRON PIPE FOUND
IRS IRON ROD SET
IRF IRON ROD FOUND
DB DEED BOOK
PG PAGE
BM BOOK OF MAPS
CC CONTROL CORNER
COMPUTED POINT
CONCRETE MONUMENT FOUND
RIGHT-OF-WAY LINE
BOUNDARY LINE
ADJOINING PROPERTY LINE

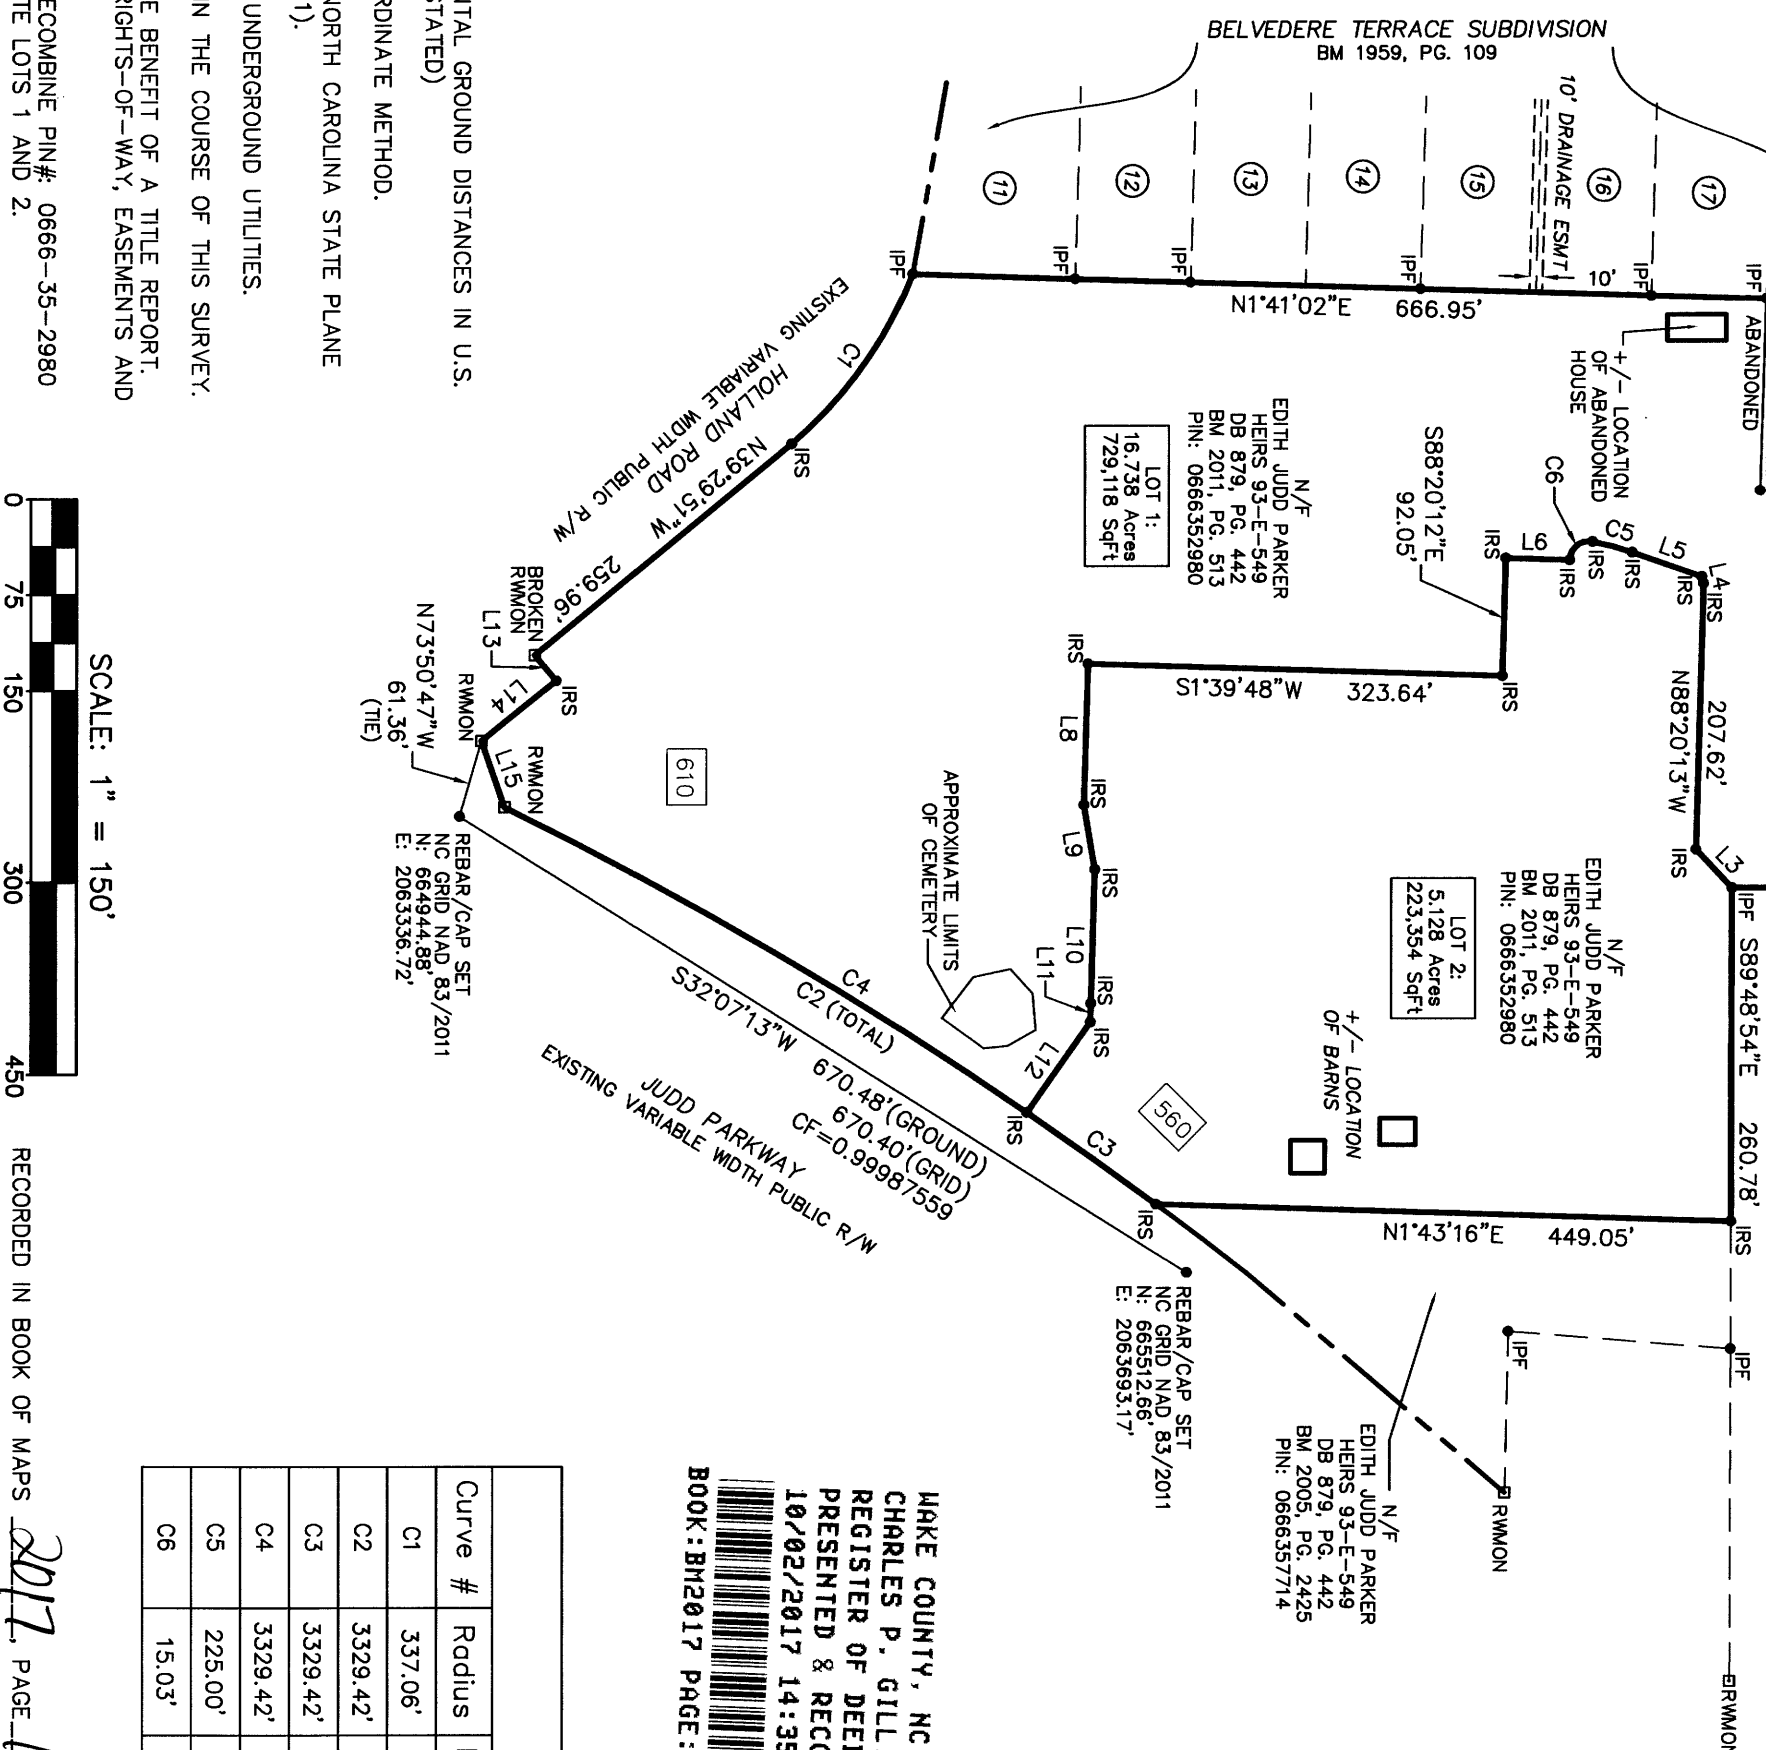

WAKE COUNTY, NC 161
CHARLES P. GILLIAM
REGISTER OF DEEDS
PRESENTED & RECORDED ON
10/02/2017 14:35:04
BOOK: BH2017 PAGE: 01992

Curve Table

Curve #	Radius	Length	Tangent	Chord Bearing	Ch. Length	Delta
C1	337.06'	164.62'	83.99'	N54°34'55"W	162.99'	027°59'03"
C2	3329.42'	596.83'	299.22'	S31°22'00"W	596.03'	010°16'15"
C3	3329.42'	123.85'	61.93'	S35°26'11"W	123.84'	002°07'53"
C4	3329.42'	472.98'	236.89'	S30°18'04"W	472.58'	008°08'22"
C5	225.00'	31.90'	15.98'	S15°08'26"W	31.87'	006°07'22"
C6	15.03'	26.01'	17.64'	S38°37'44"E	22.88'	099°07'48"

Curve Table

Line #	Direction	Length
L1	S80°37'25"E	60.03'
L2	S01°3'03"W	9.93'
L3	S46°43'02"W	41.10'
L4	S78°24'20"W	5.31'
L5	S19°12'07"W	58.03'
L6	S01°39'48"W	50.00'
L7	N23°00'01"E	9.70'
L8	S88°20'12"E	109.88'
L9	N80°20'40"E	50.99'
L10	S88°20'12"E	105.00'
L11	S88°13'25"E	14.62'
L12	S54°49'21"E	86.16'
L13	S50°13'06"W	25.96'
L14	N38°37'19"W	74.73'
L15	S70°39'19"W	54.92'
L16	N28°08'41"E	49.97'



SCALE: 1" = 150'

RECORDED IN BOOK OF MAPS 2017 PAGE 1992 WAKE COUNTY



1730 Varsity Drive, Suite 500
Raleigh, North Carolina 27606
Phone: (919)233-8091, Fax: (919)233-8031
FIRM # F-1222

Internet Site: <http://www.mckimcreed.com>

THE PROPERTIES OF CHARLES L. PARKER ET AL

FOR

RELIABUILT, LLC

DATE: 08/11/2017

MIDDLE CREEK TOWNSHIP

WAKE COUNTY

NORTH CAROLINA

DWG. #:

PROJECT #: 4863-0023
PROJ. SVR: DSC
DRAWN BY: JRC
FIELD BK: R1059
COMP. FILE: W102-48630023-SUBDIVISION
SHEET #: 1 OF 1