

PLAT PROPERTY
BENSON, N. C.

1/4 IN. = 100 FT.
MAR. 16 1961
W. J. LAMBERT
RLS L343




STATE OF NORTH CAROLINA
COUNTY OF WOODRUFF
The foregoing plat of (s) or (s) of *Maria Johnson*
Notary (Notaries). Public (Notary) certified to be correct.
This instrument was presented for registration and recorded
in Book *13* Page *93* 19*61* at *4:50 P. M.*
By *J. H. ...*
Register of Deeds Earl M. ...

I certify that the hereon map was prepared from a survey made by me and from data of the same accurately depicts the subject property; closure accuracy not calculated, created by planimeter readings and is in accordance with GS 47-30 as amended.

W. J. Lambert
Personally appeared before me, W. J. Lambert, and acknowledged the due execution of the above certificate. Witness my hand this Nov. 22 1963.

My com. exp. 3-1-65

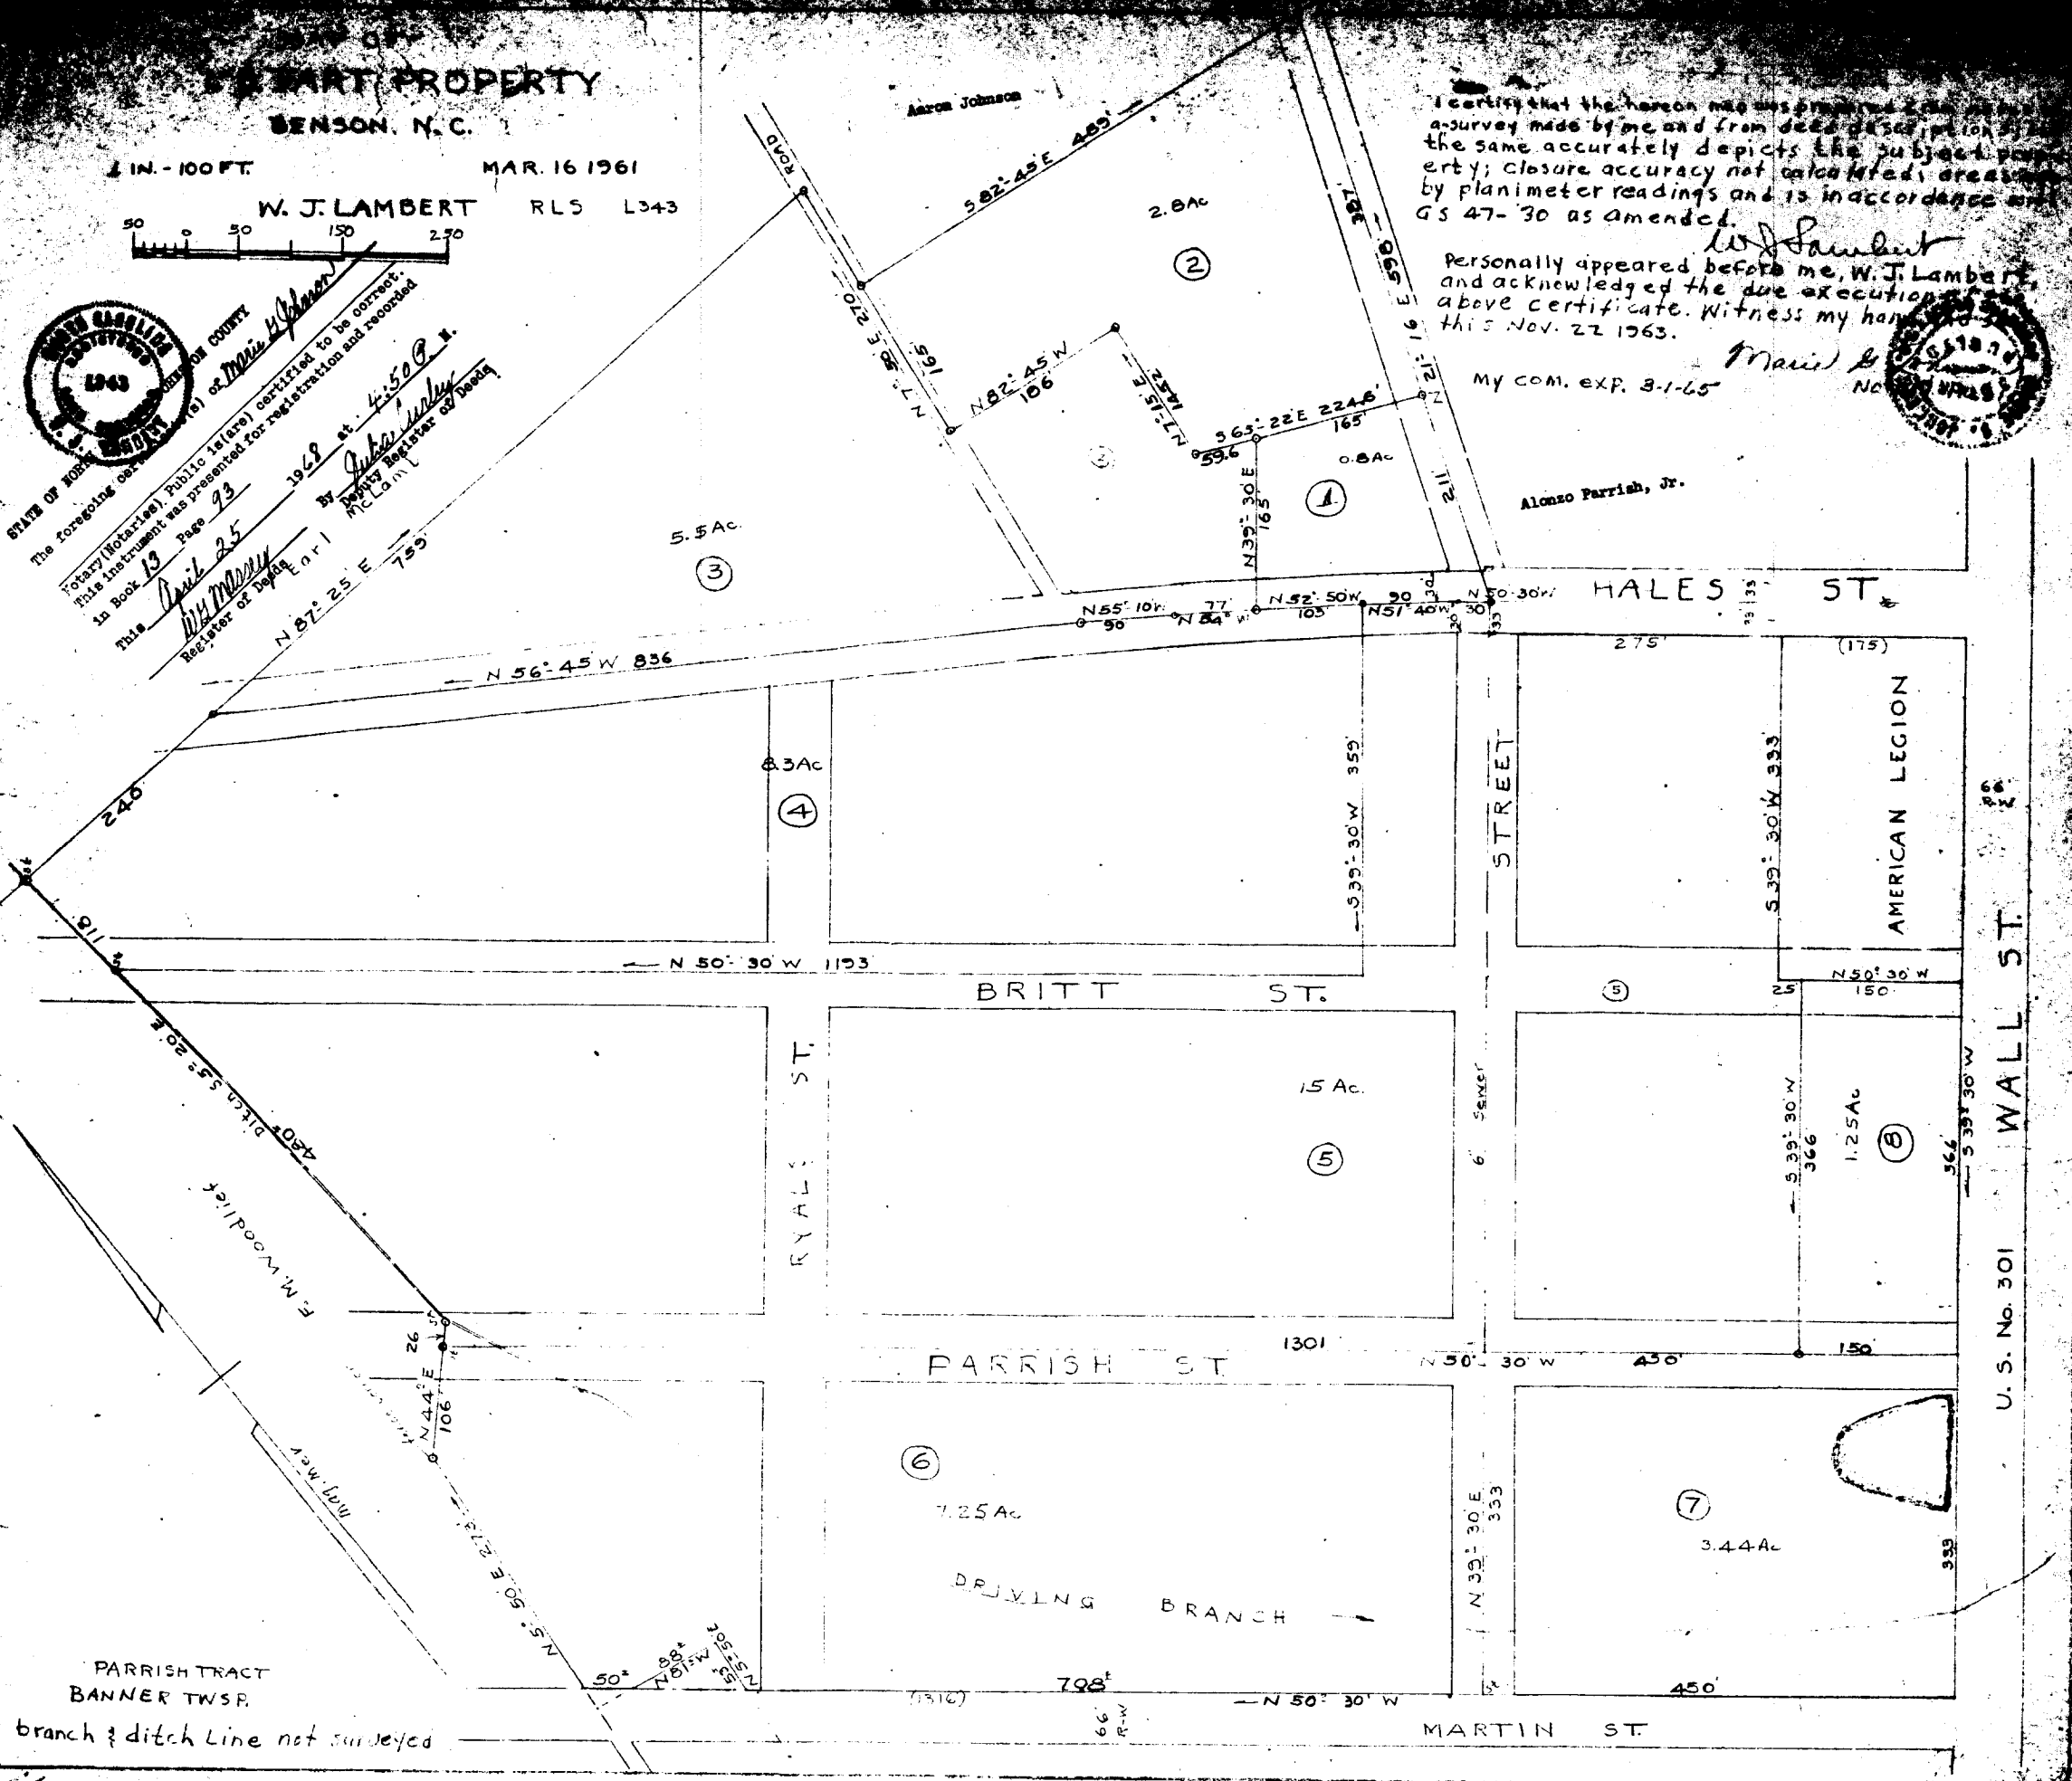

Alonso Parrish, Jr.

HALES ST

BRITT ST

PARRISH ST

MARTIN ST

WALL ST

U. S. No. 301

PARRISH TRACT
BANNER TWP.
branch & ditch line not surveyed