



CURVE	DELTA	RADIUS	ARC	TANGENT	CHORD	BEARING

UNDEVELOPED AREAS... FROM THE BENEFIT OF PRESENT OWNERS, NOT MAINTAINED BY PUBLIC AUTHORITIES, NO FILLS WITHIN THE EASEMENT.

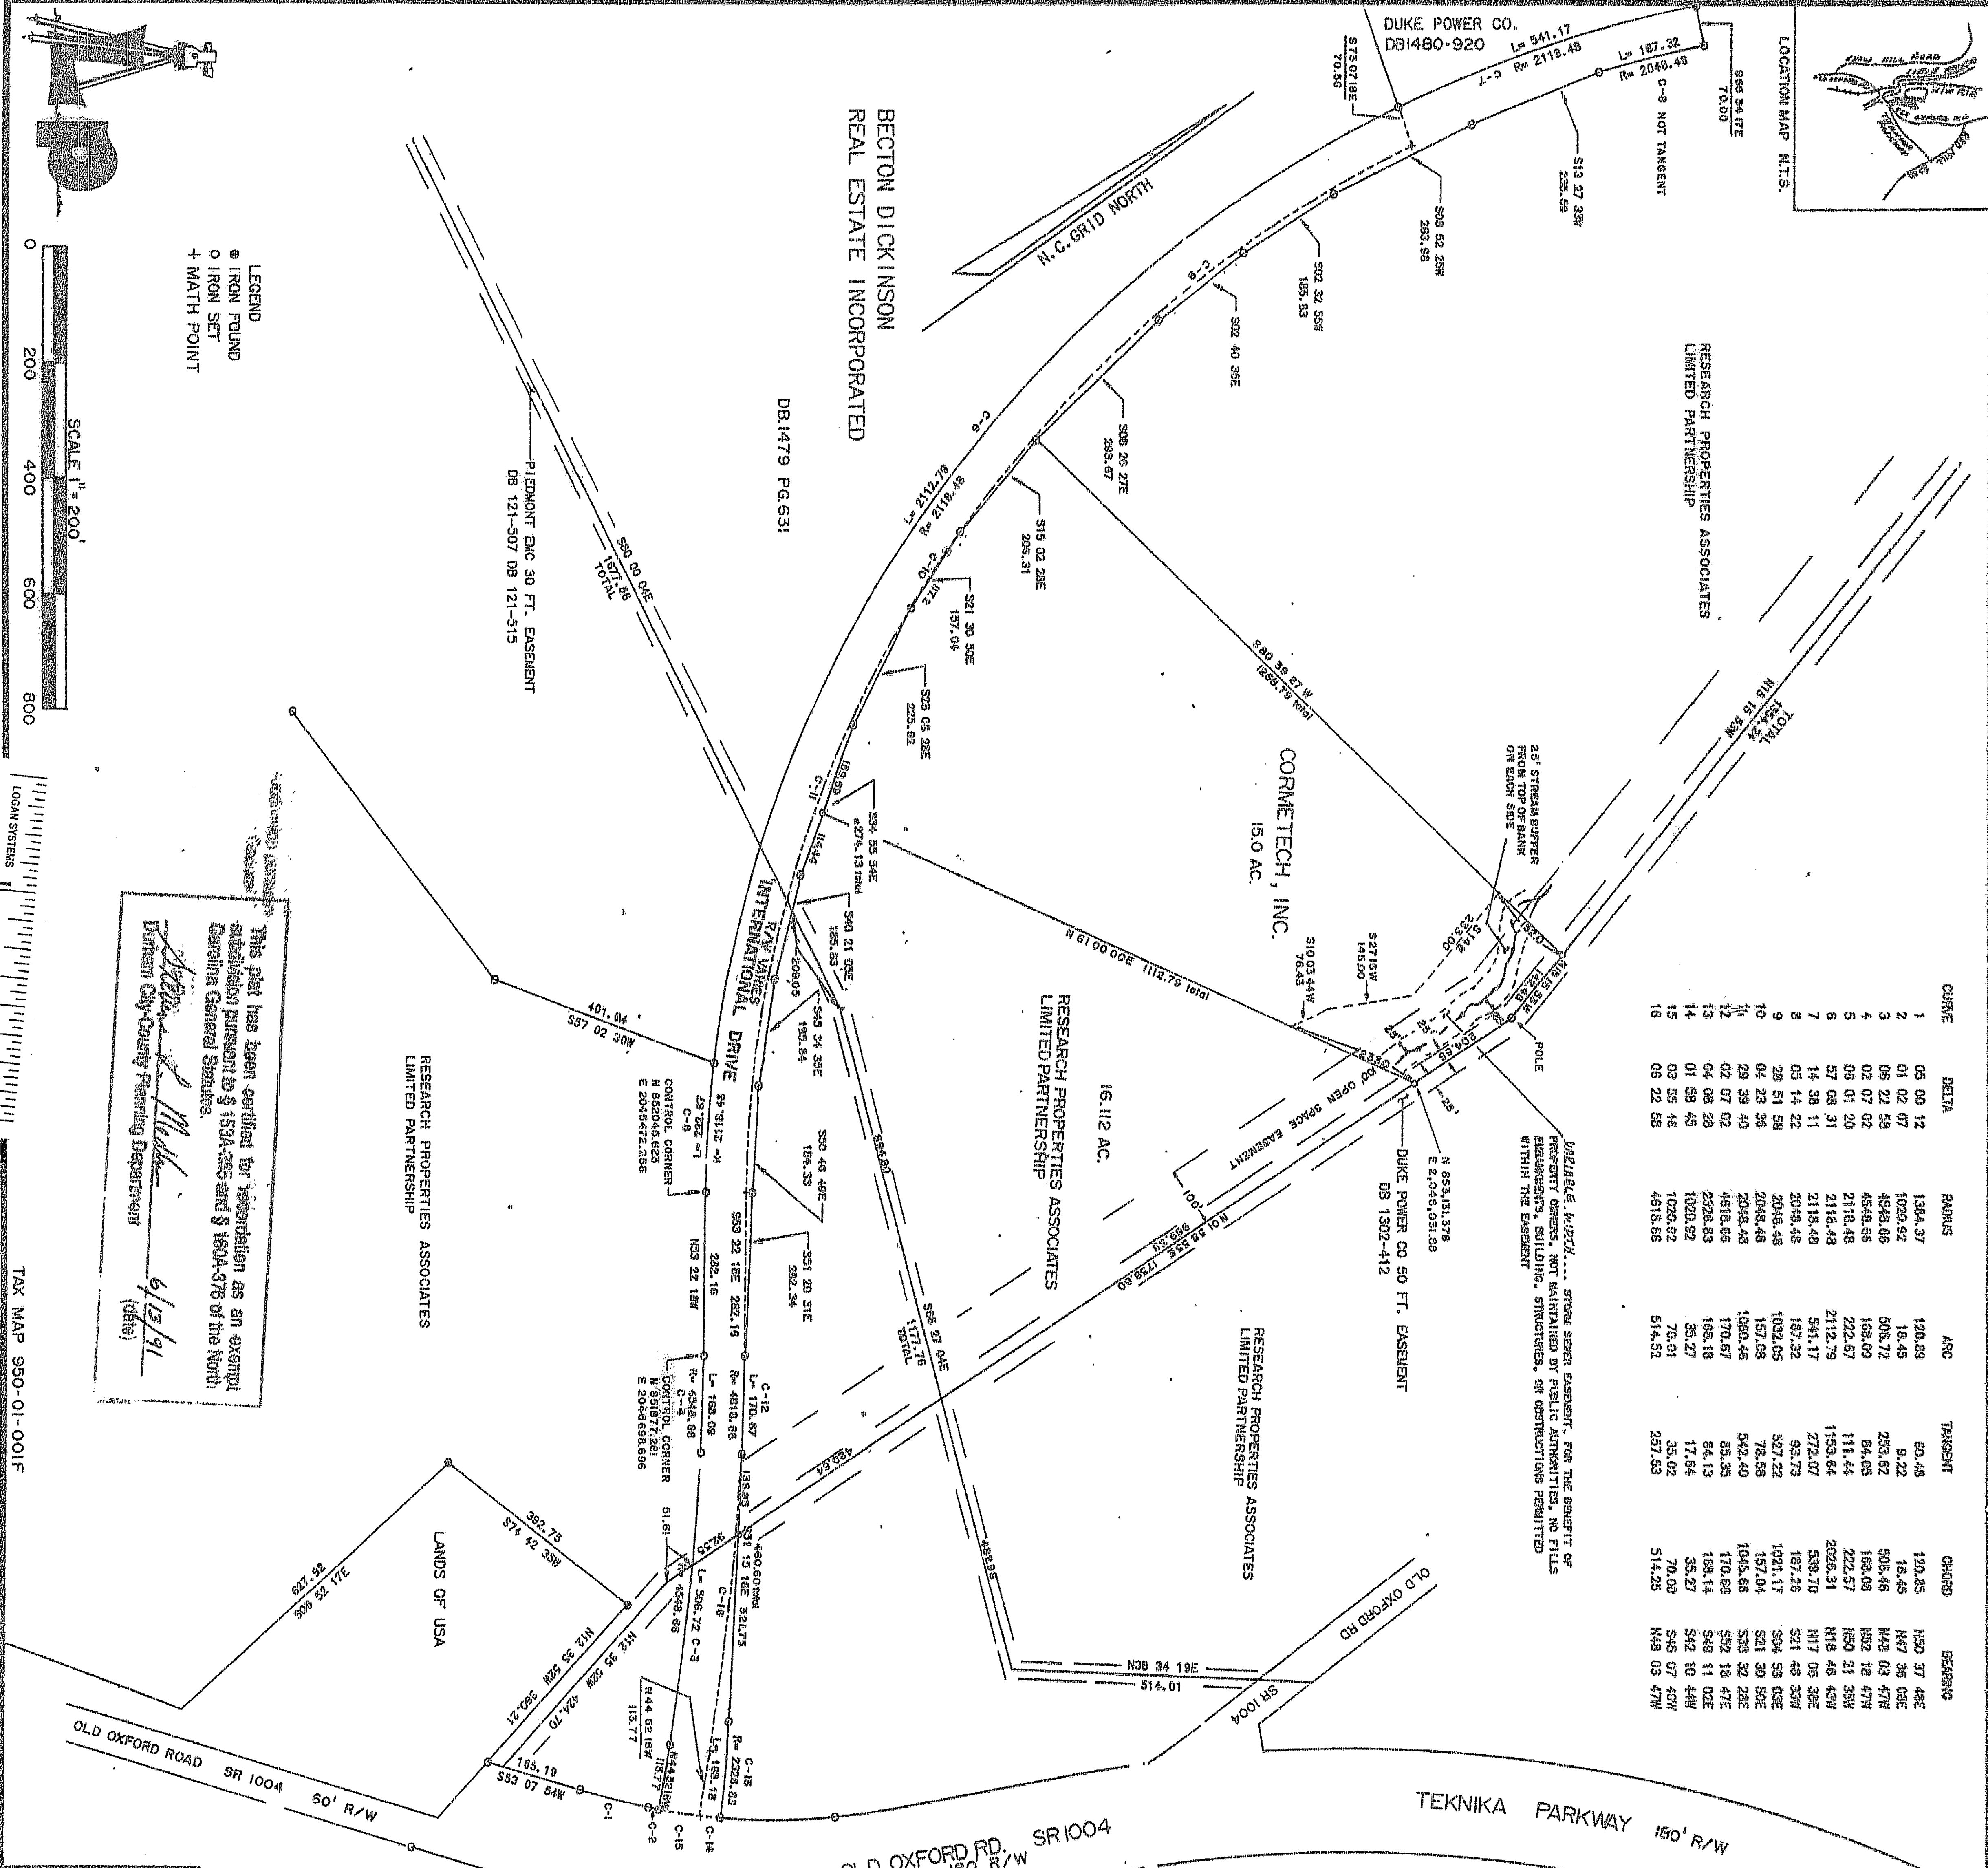




LEGEND  
 ● IRON FOUND  
 ○ IRON SET  
 + MATH POINT

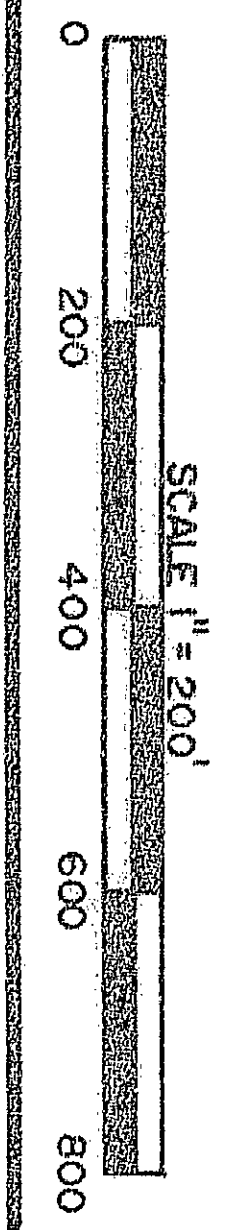

This plan has been certified for registration as an exempt subdivision pursuant to § 153A-385 and § 150A-376 of the North Carolina General Statutes.  
 6/12/91  
 Durham City-County Planning Department

TAX MAP 950-01-001F

FILED  
 BOOK 185 PAGE 106  
 '91 JUN 13 PM 3 35  
 RUTH C. GARRETT  
 REGISTER OF DEEDS  
 DURHAM COUNTY, N.C.

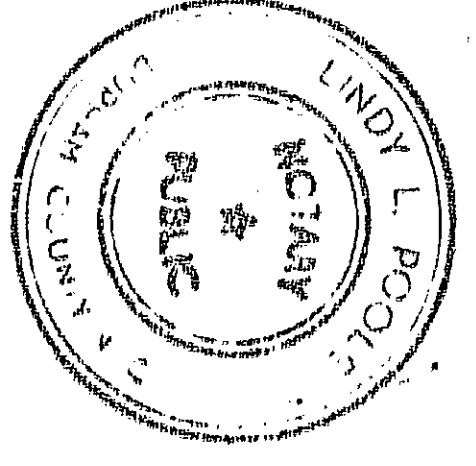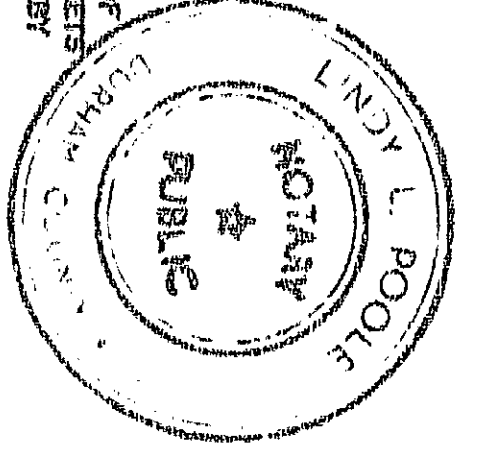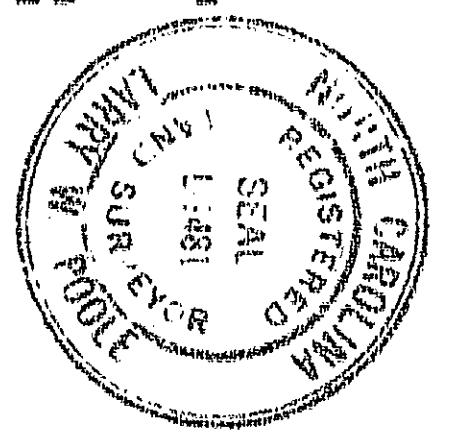



TREYBURN  
 SURVEY FOR  
 CORMETECH, INC.

MANQUIM TOWNSHIP DURHAM COUNTY N.C.  
 FEBRUARY 22 REVISED 6-11-91 1991  
 SURVEYED BY  
 LARRY W. POOLE & ASSOCIATES P.A.  
 REGISTERED LAND SURVEYORS  
 3626 SHANNON RD. SUITE 101 DURHAM N.C. 27701  
 PHONE 493-5747 SCALE 1" = 200'  
 JOB NO. 208416 DRAWN BY: LWP