


FILED  
 Condominium Book 8 Page 145  
 Date 10-11-2005 Time 11:33 Am  
 WILLIE L. COVINGTON  
 REGISTER OF DEEDS  
 DURHAM COUNTY, NC

**CJM**  
 CALLOWAY JOHNSON MOORE EST  
 ARCHITECTURE-ENGINEERING-INTERIOR DESIGN  
 One Shaker Tower 115 Brookstown Avenue Winston-Salem, NC 27101 336-724-1503

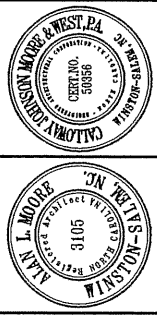

PAGE 12 OF 22

THE CEDARS  
 OF CHAPEL HILL




VILLA PLANS

Copyright 2005  
 Callaway Johnson Moore & West, P.A.

BUILDING LOCATION SITE PLAN

VL-S1

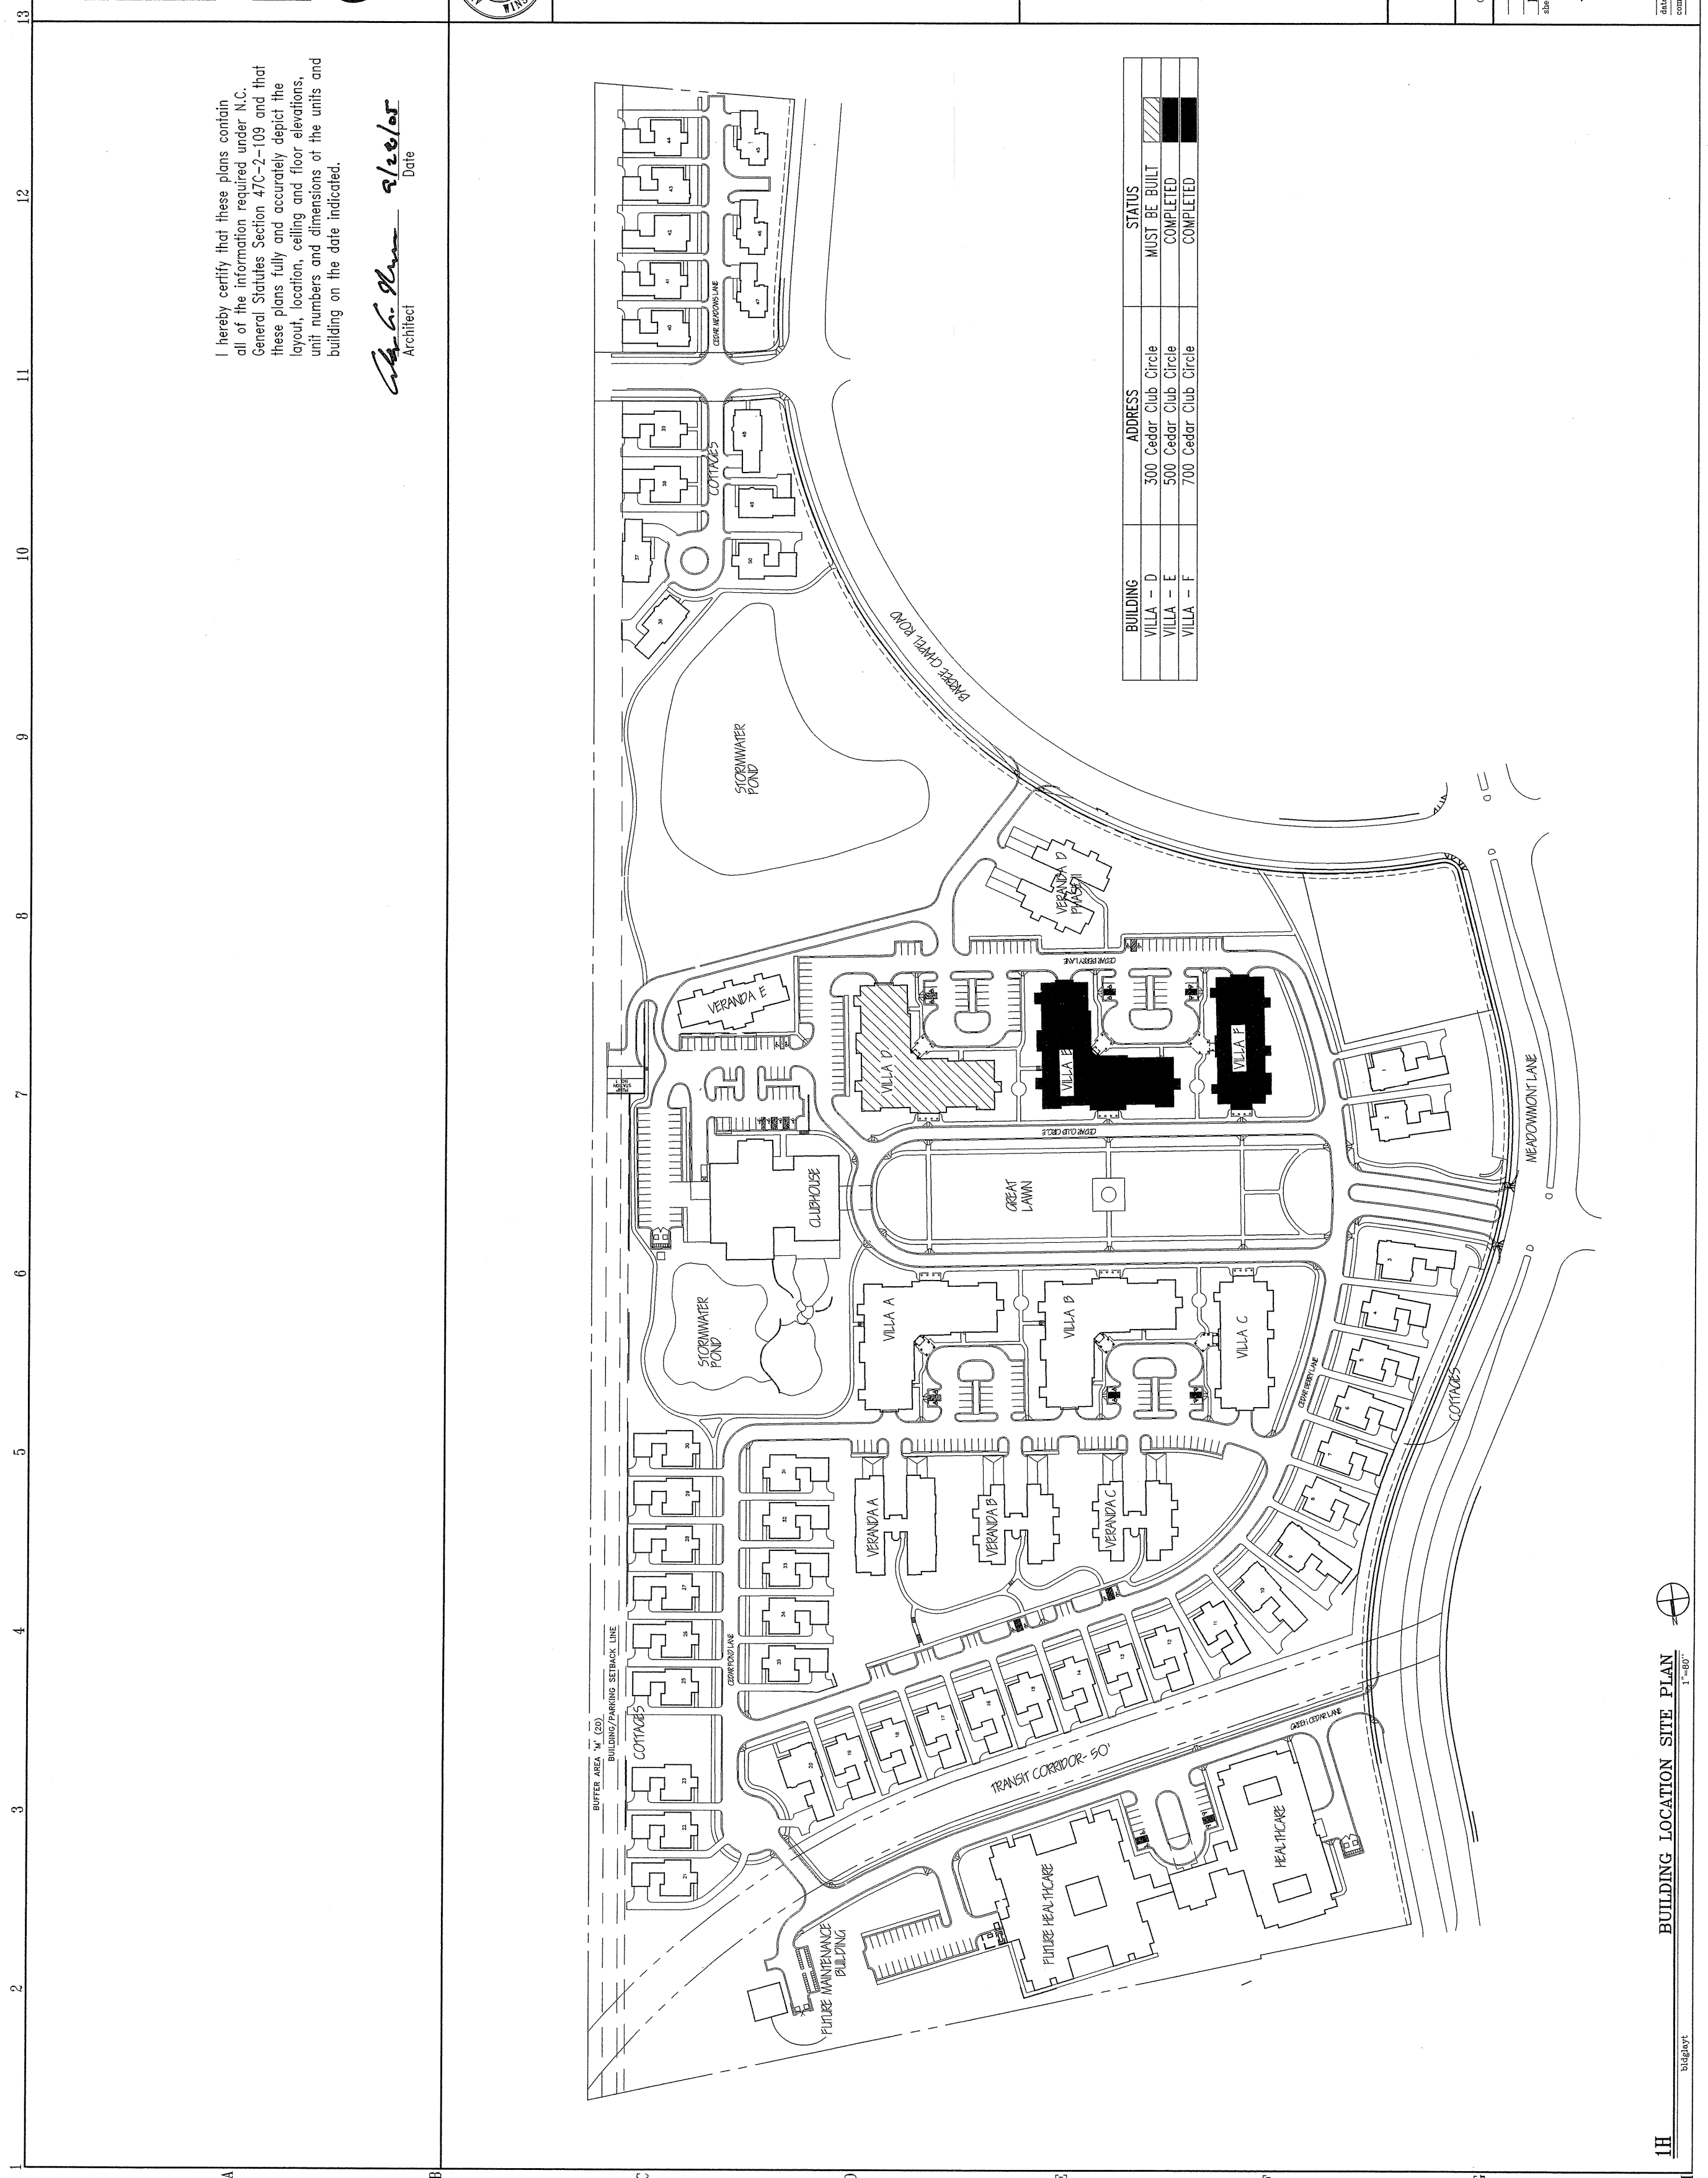

I hereby certify that these plans contain all of the information required under N.C. General Statutes Section 47C-2-109 and that these plans fully and accurately depict the layout, location, ceiling and floor elevations, unit numbers and dimensions of the units and building on the date indicated.

*Callaway Johnson Moore & West*  
 Architect  
 Date 9/28/05