

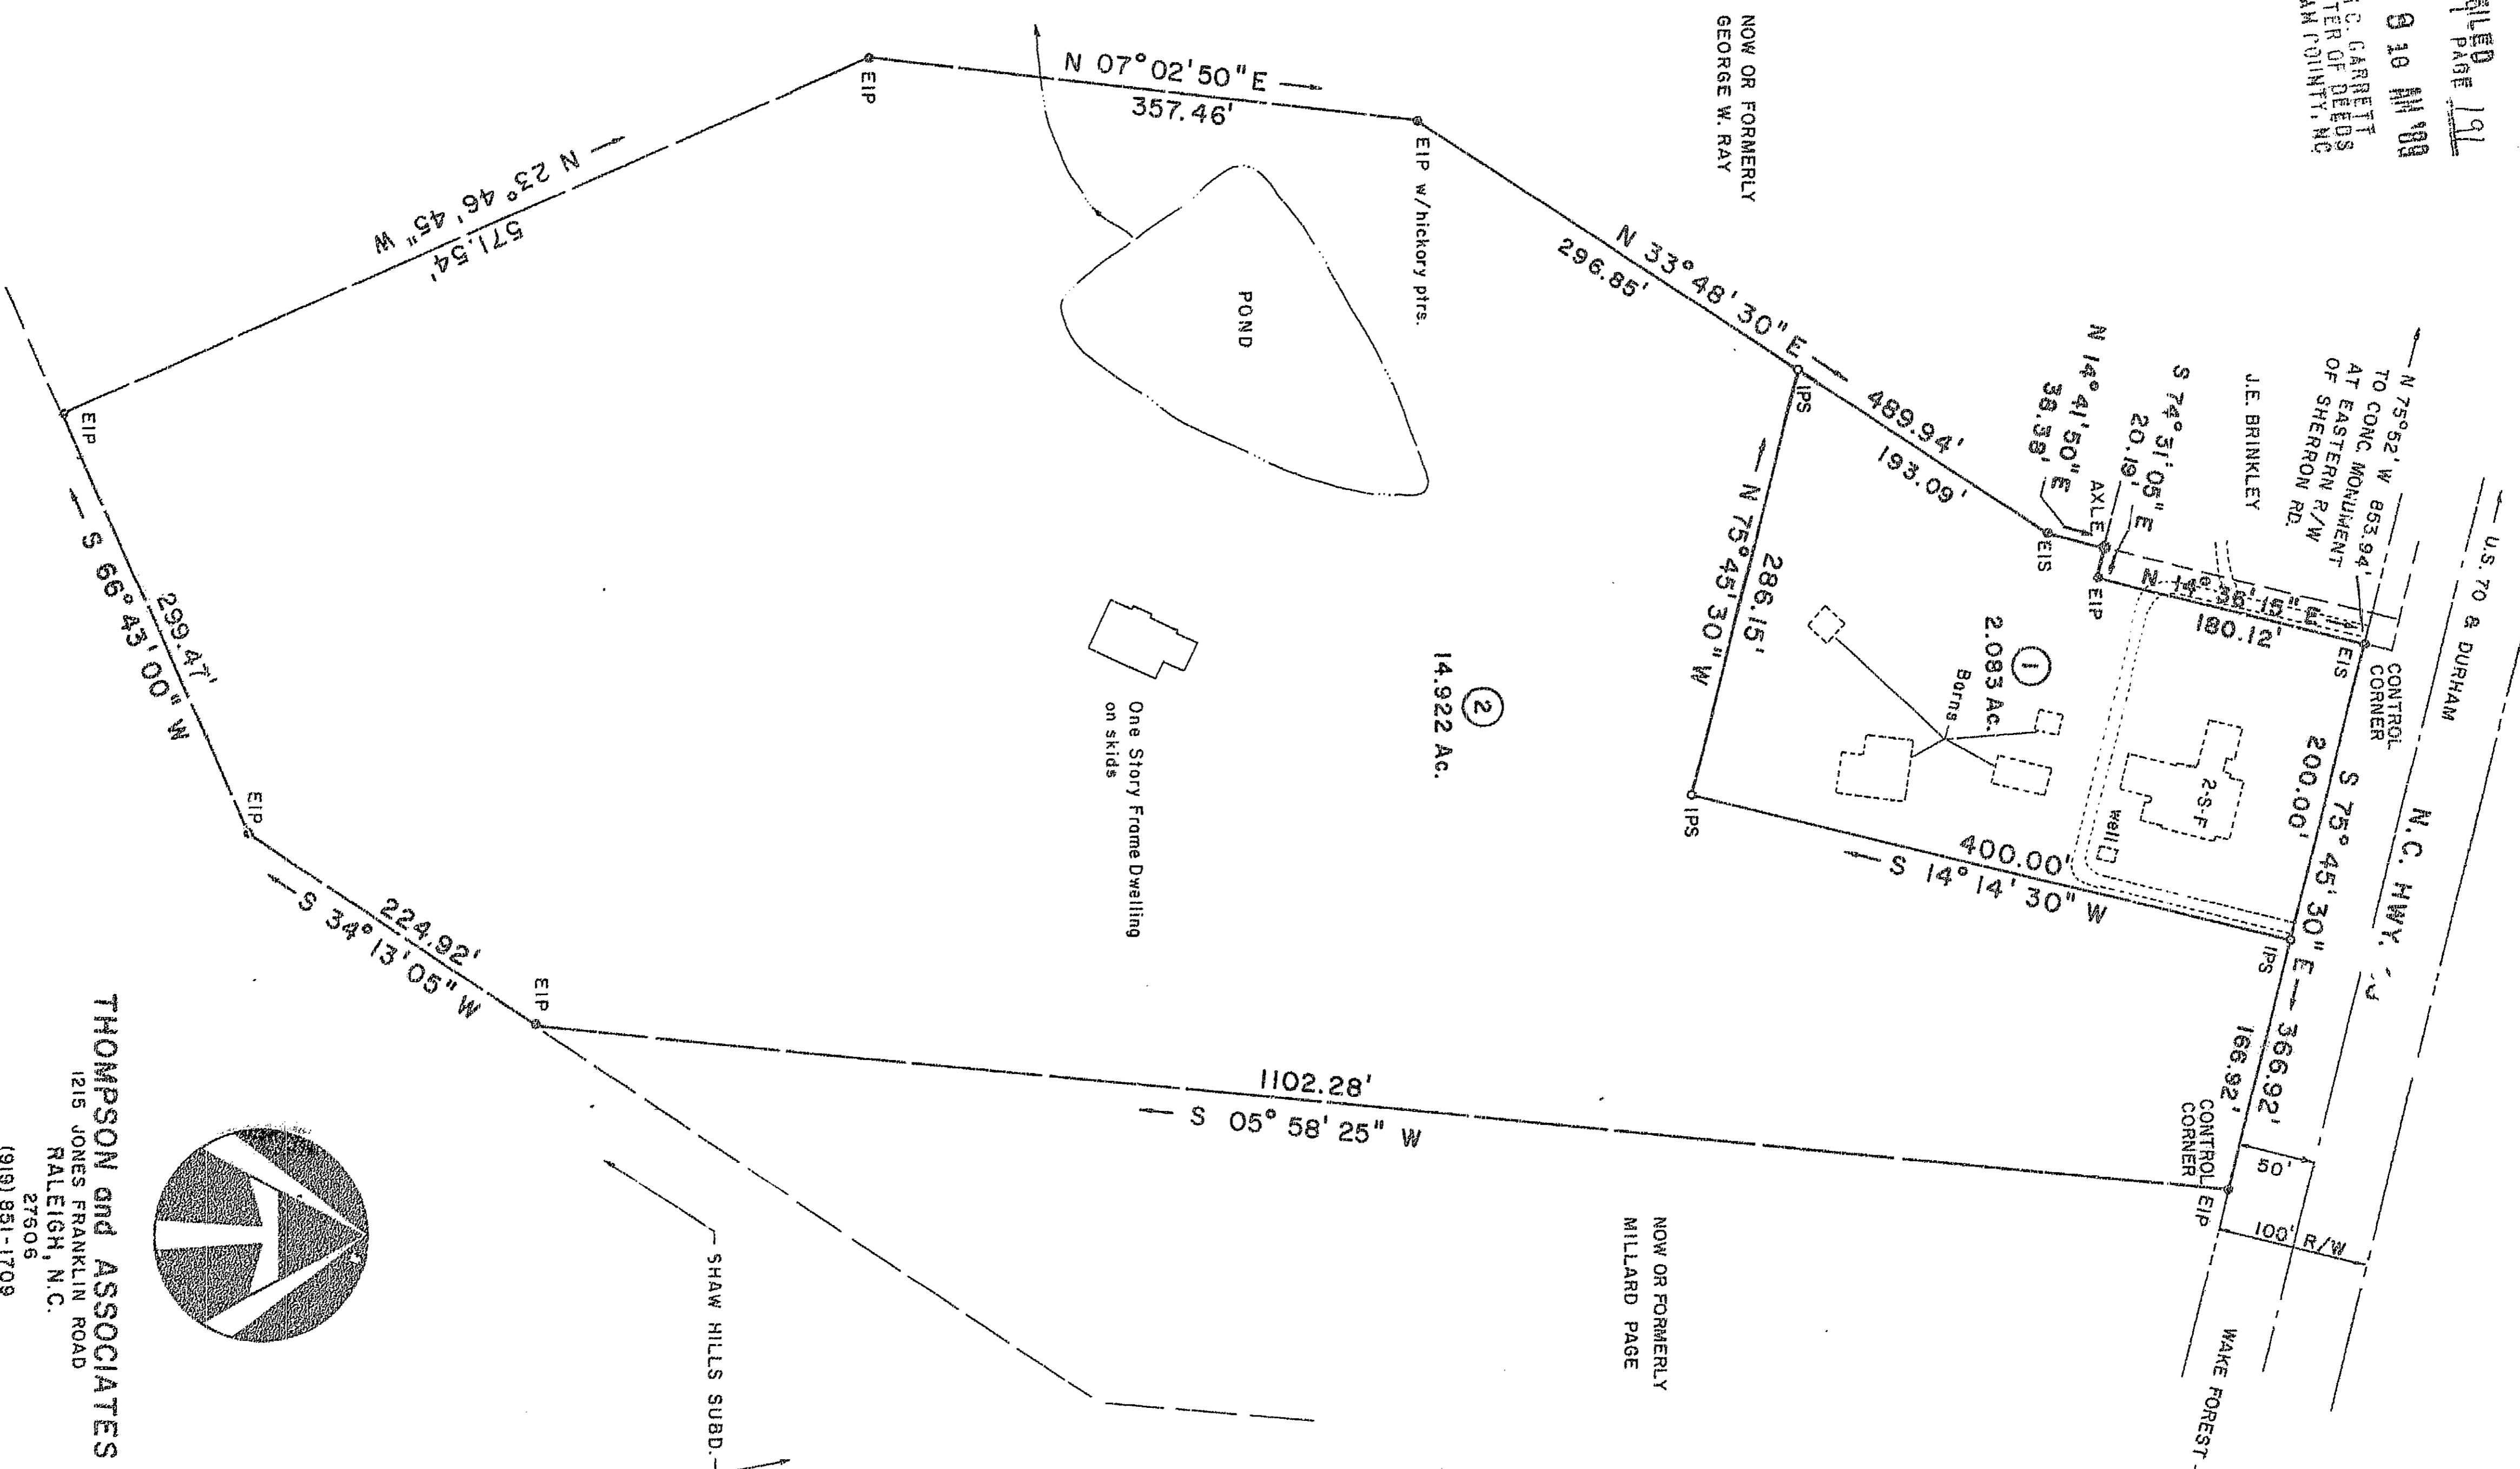


FILED
BOOK 1191
PAGE 191
FEB 29 10 AM '89
RUTH C. GARRETT
REGISTER OF DEEDS
DURHAM COUNTY, NC

- LEGEND**
 ● EIP EXISTING IRON PIPE
 ○ EIS EXISTING IRON STAKE
 ○ IPS IRON PIPE SET
- REFERENCES**
 DEED BOOK 1101-949
 PLAT BOOK 40-37
 DEED BOOK 987-48
 DEED BOOK 1130-358
 DEED BOOK 1238-70
- NOTES**
 AREAS CALCULATED BY COORDINATES
 SEE "BOUNDARY SURVEY FOR TRIPLE E PROPERTIES"
 BY THIS OFFICE DATED OCT. 11, 1985.

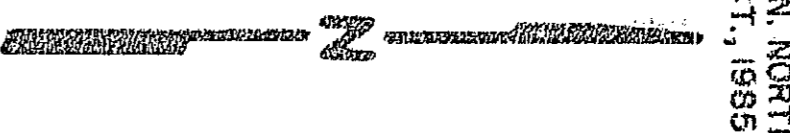


THOMPSON and ASSOCIATES
 1215 JONES FRANKLIN ROAD
 RALEIGH, N.C.
 27606
 (919) 881-1709

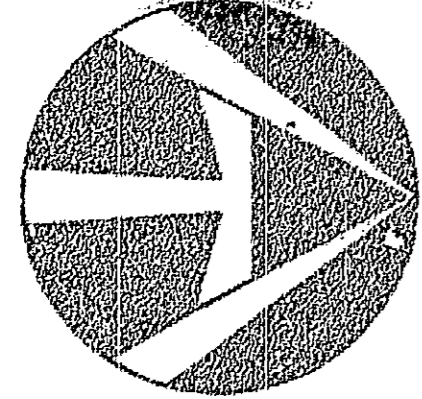

MAGN. NORTH
OCT. 1, 1985

I, Charles W. Rushion, certify that this plat was drawn under my supervision from an actual survey made under my supervision; that the ratio of precision as calculated by latitudes and departures is 1/ 8,960 ; that the boundaries not surveyed are shown as broken lines plotted from information found in Book 1238 page 70 ; that this plat was prepared in accordance with G.S. 47-30 as amended. Witness my original signature, registration number and seal this 26th day of JANUARY 19 89.

Charles W. Rushion
 Registered Land Surveyor E-2765


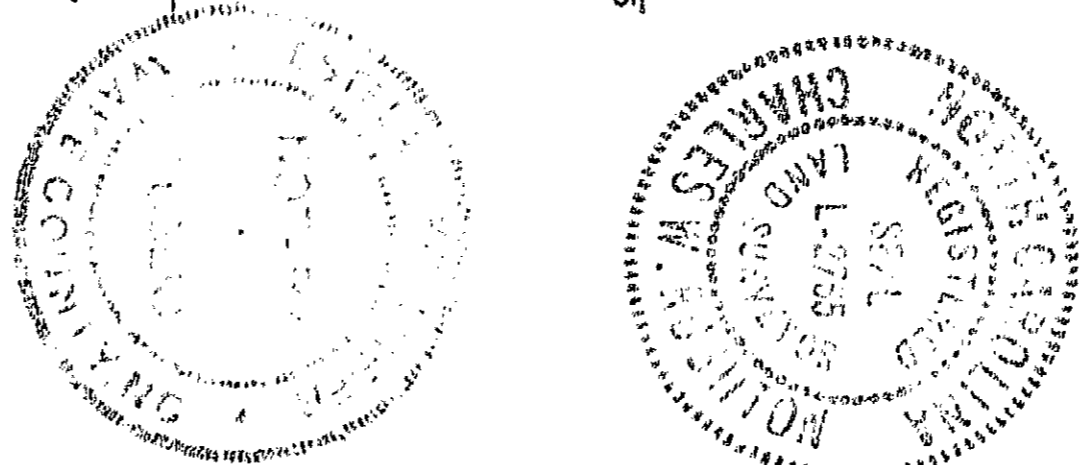


John B. Hollman
 Notary Public
 My commission expires 4/1/93.

This certifies that the undersigned is an owner of the property shown hereon, having acquired title thereto by deed recorded in the Durham County Register of Deeds; that this plat complies with requirements provided by the undersigned and is hereby approved for submittal and recordation.

Signature: *Thomas N. Bakes, Partner*
 Triple E Properties
 Date: _____

State of North Carolina-Durham County
 The foregoing certificate(s) of *Charles W. Rushion*
 Notary Public for the Designated Government
 units is (are) certified to be correct
 This the 2 day of *Jan* 1989
Ruth C. Garrett
 Register of Deeds

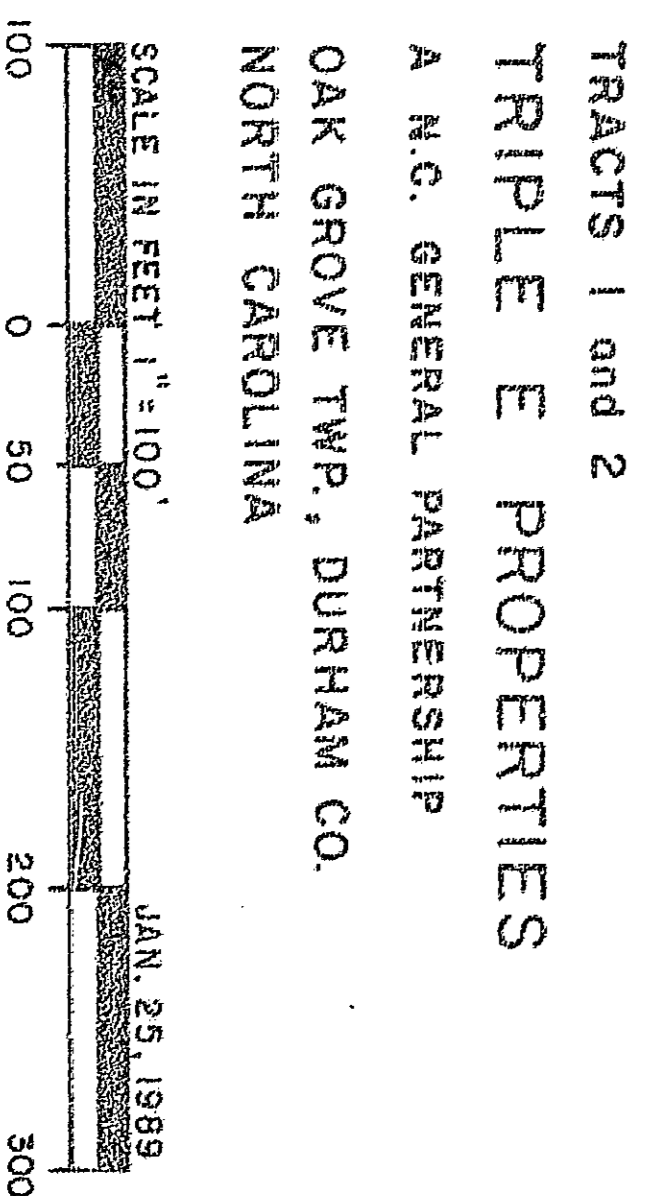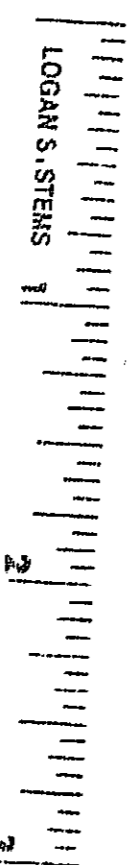

TRACTS 1 and 2
 TRIPLE E PROPERTIES
 A N.C. GENERAL PARTNERSHIP
 OAK GROVE TWP., DURHAM CO.
 NORTH CAROLINA

THIS PLAT HAS BEEN CERTIFIED FOR RECORDATION BY THE DURHAM COUNTY PLANNING DEPARTMENT BY *James P. Hall* APPROVAL VOID 60 DAYS FROM SAID DATE