
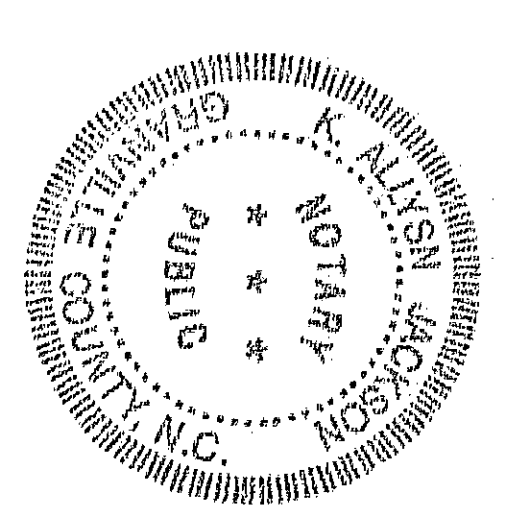
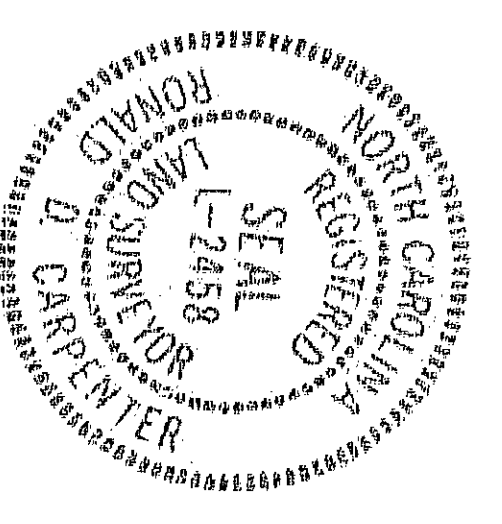
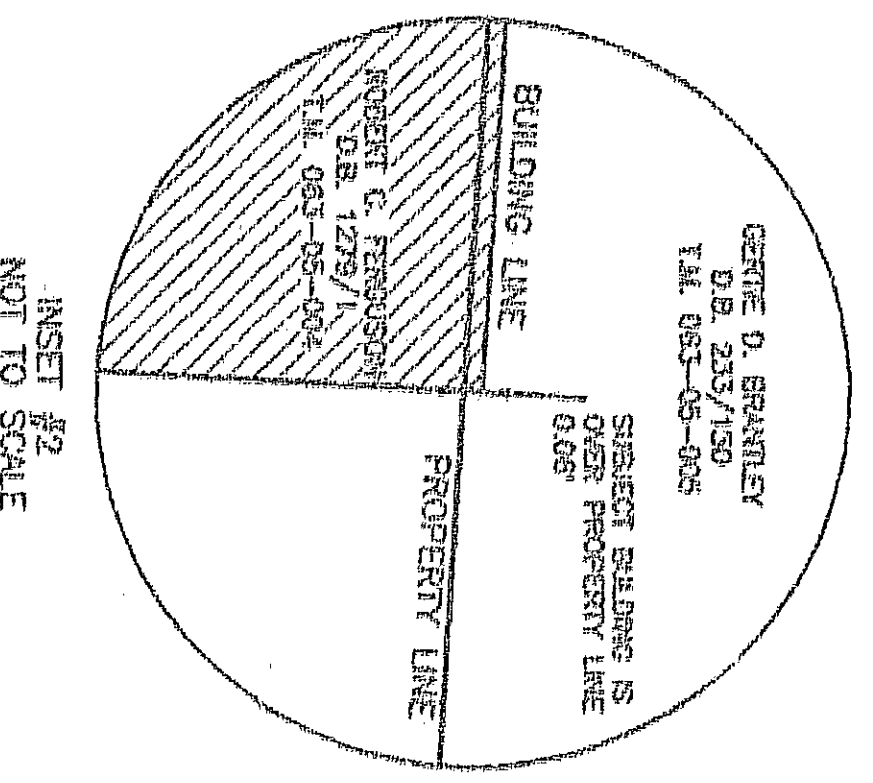
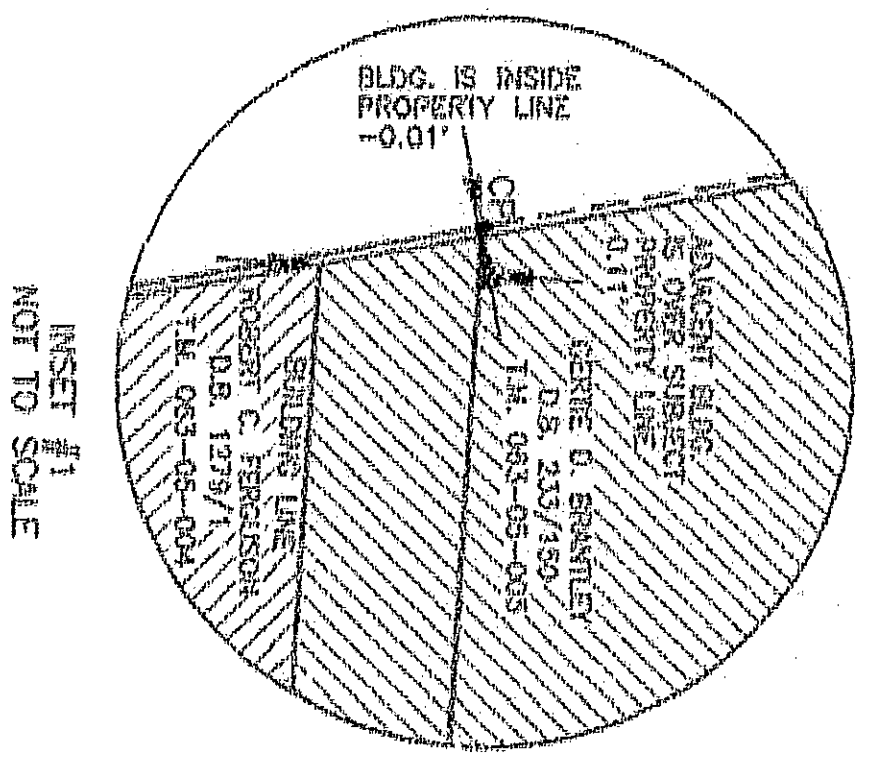
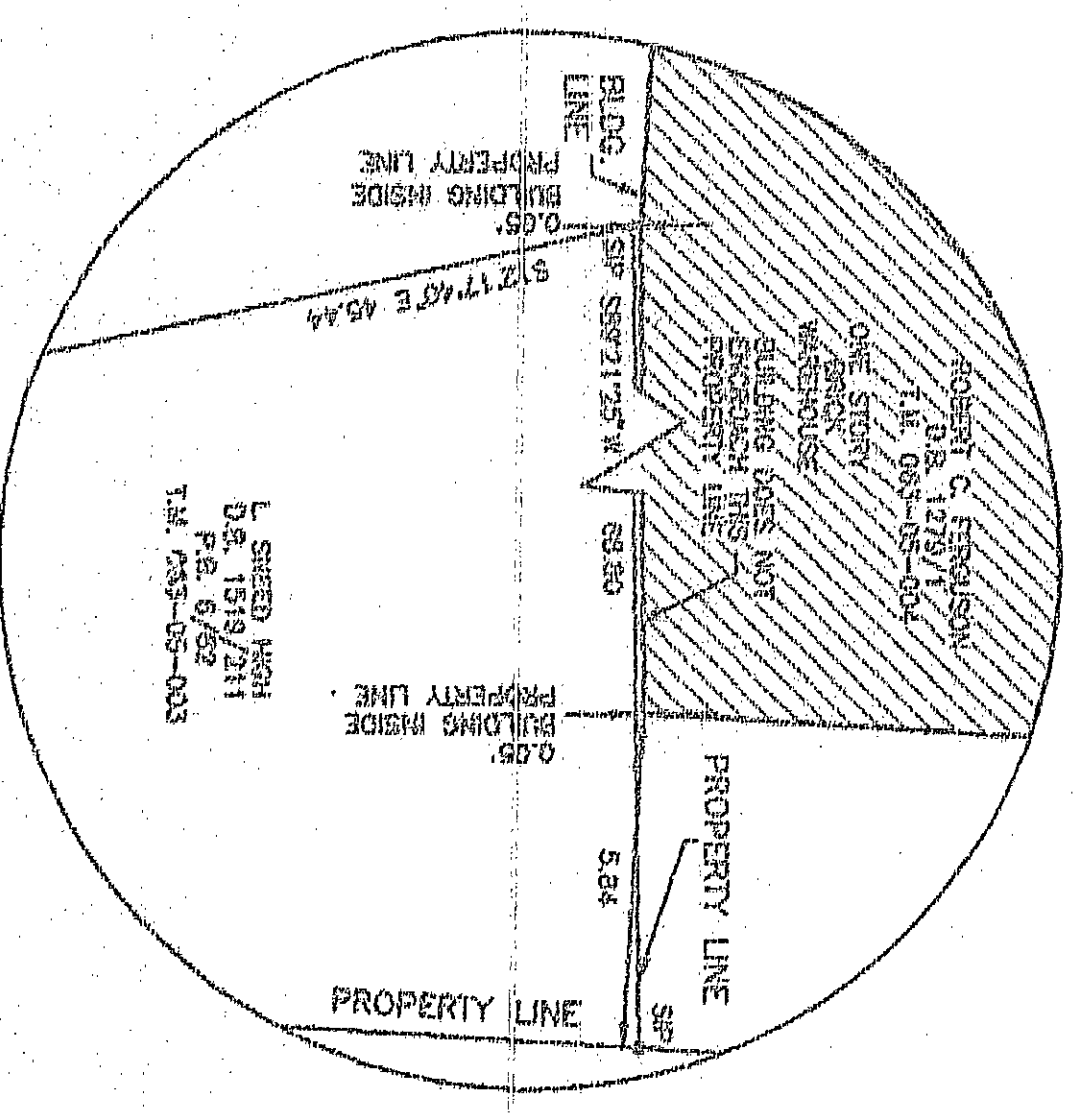
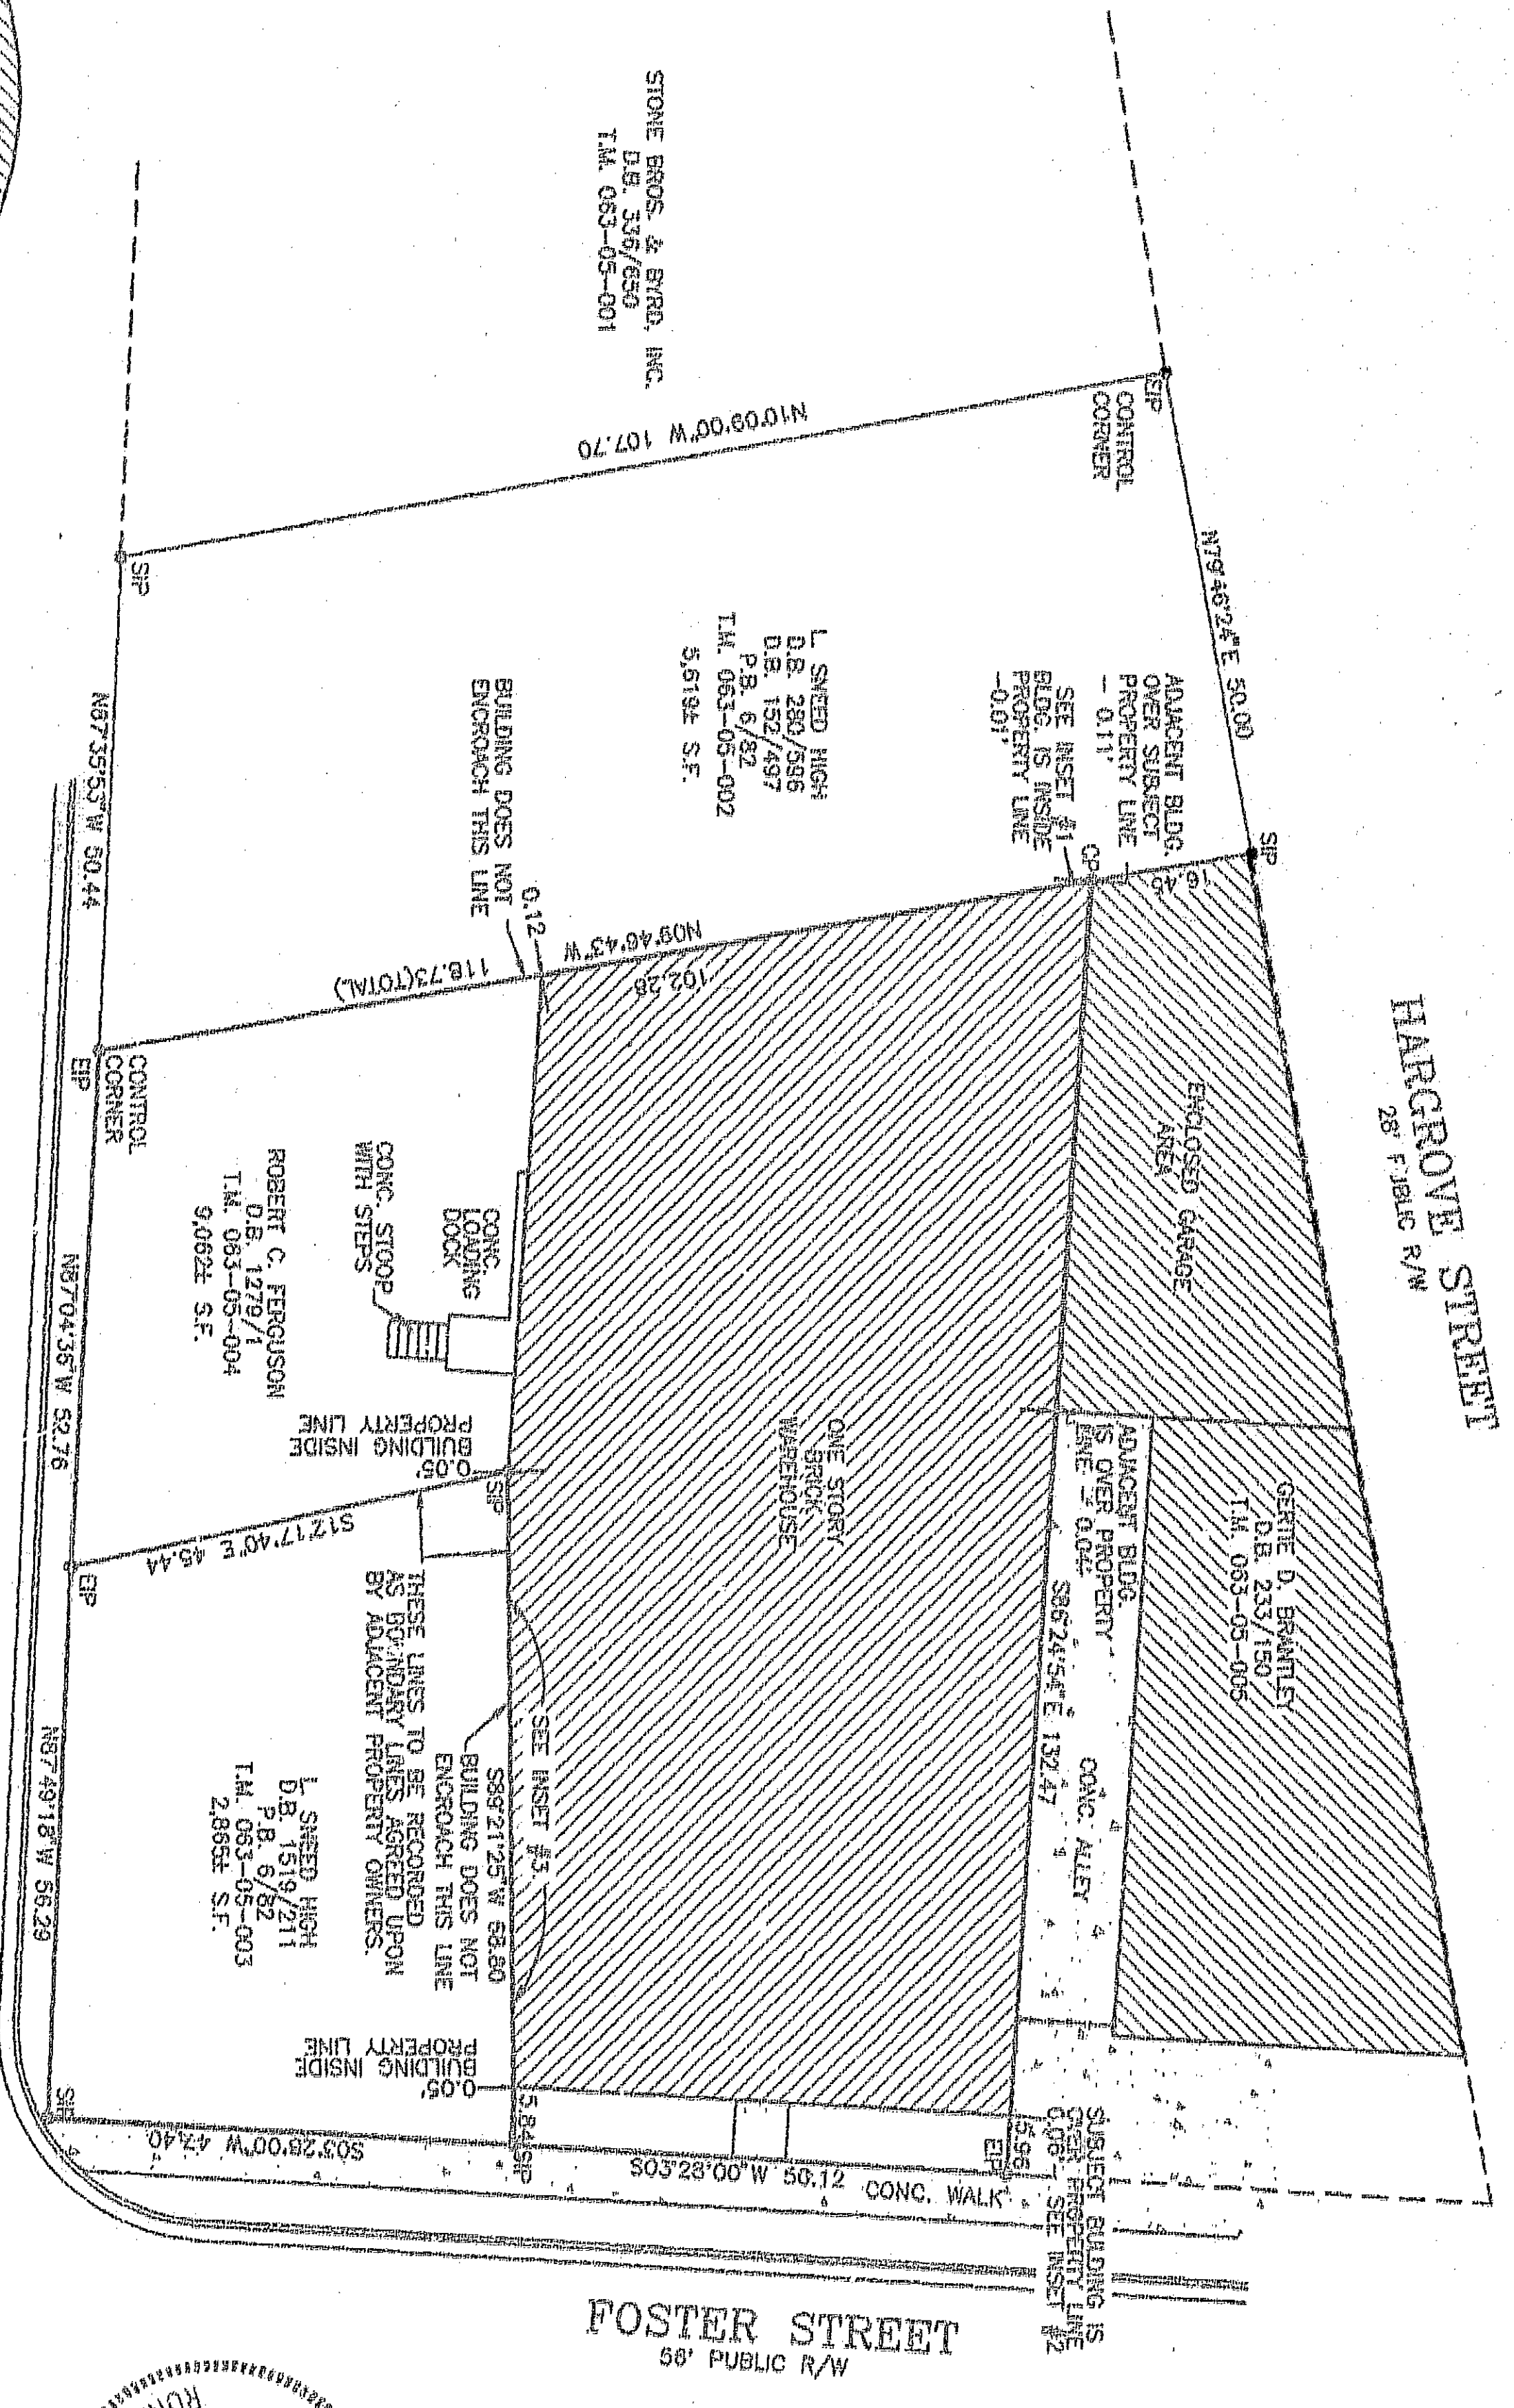


137-123

FILED
BOOK 137 PAGE 123
097 APR 17 PM 1 45
WILLIE L. COYINGTON
REGISTER OF DEEDS
DURHAM COUNTY, N.C.

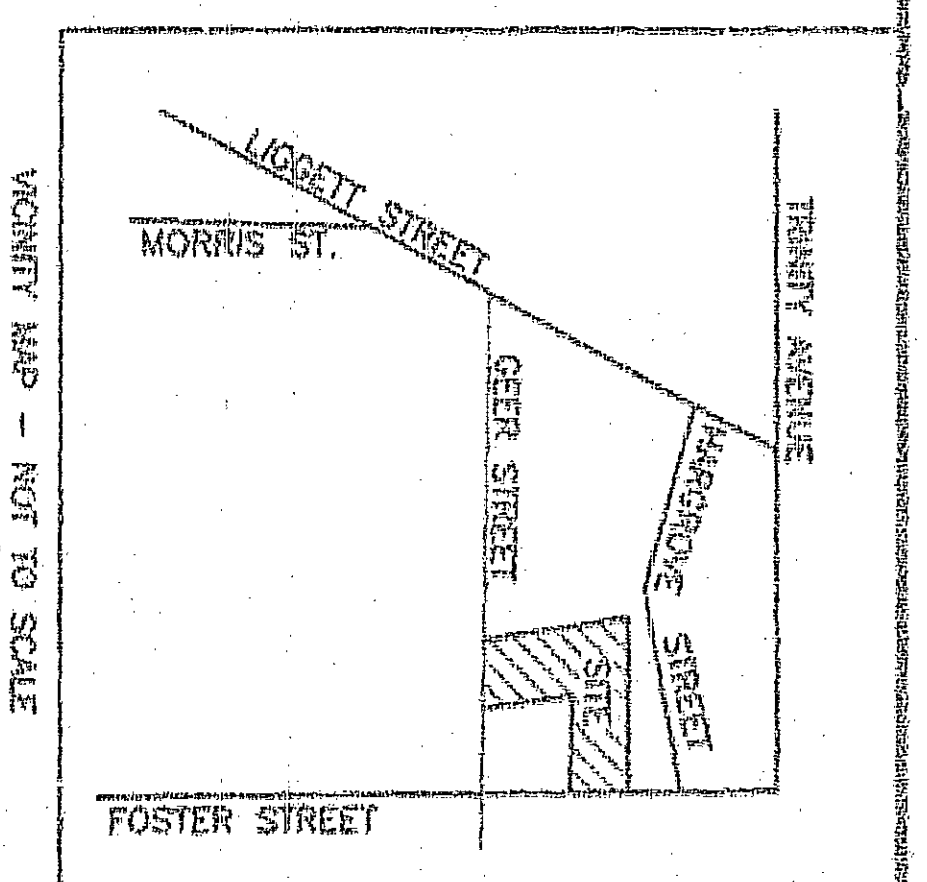

ROBERT C. FERGUSON
D.B. 283/596
D.B. 152/497
P.B. 6/82
T.M. 083-05-002
5,619± S.F.

ROBERT C. FERGUSON
D.B. 1279/1
T.M. 083-05-004
9,082± S.F.



L. SNEED HIGH
D.B. 1519/211
D.B. 916/203
T.M. 083-05-003
2,866± S.F.

GENIE D. BRANTLEY
D.B. 233/150
T.M. 083-05-005

CONC. WALK
503°28'00\"/>

State of North Carolina - Durham County
The foregoing is a true and correct copy of
the original of record certified to me by
K. Allison Jackson
Notary Public
A Notary Public in and for the State of North Carolina
My Commission Expires 04/03/78

This is the 17 day of March 19 97
WILLIE L. COYINGTON
Register of Deeds
By Address Deputy
Register of Deeds

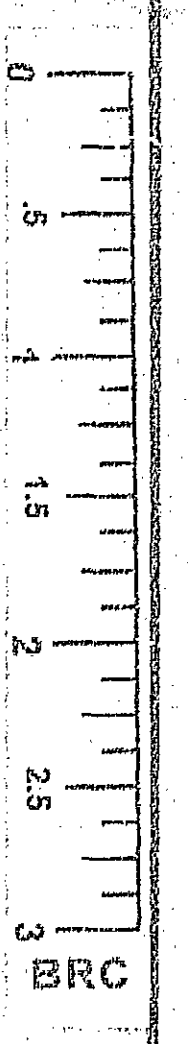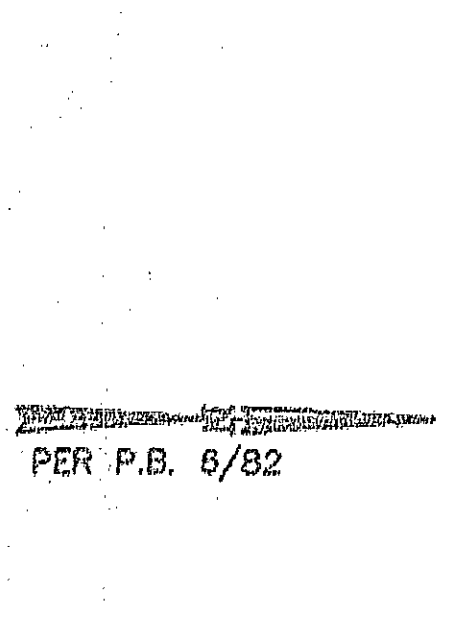

NOTE: NO N.C. GRID MONUMENT
RECOVERED WITHIN 200G.

EXISTING BOUNDARY SURVEY & BOUNDARY LINE AGREEMENT FOR

L. SNEED HIGH
&
MANBITTES DOG THEATER CO.

DURHAM TOWNSHIP, DURHAM COUNTY, NORTH CAROLINA

Date: 10/28/86
Scale: 1"=20'
SHE: JLN
SHE No. 930/60
Revisions:

3325 Chapel Hill Blvd.
Suite 230
Durham, NC 27707-2646
(919) 480-2929