


64-78

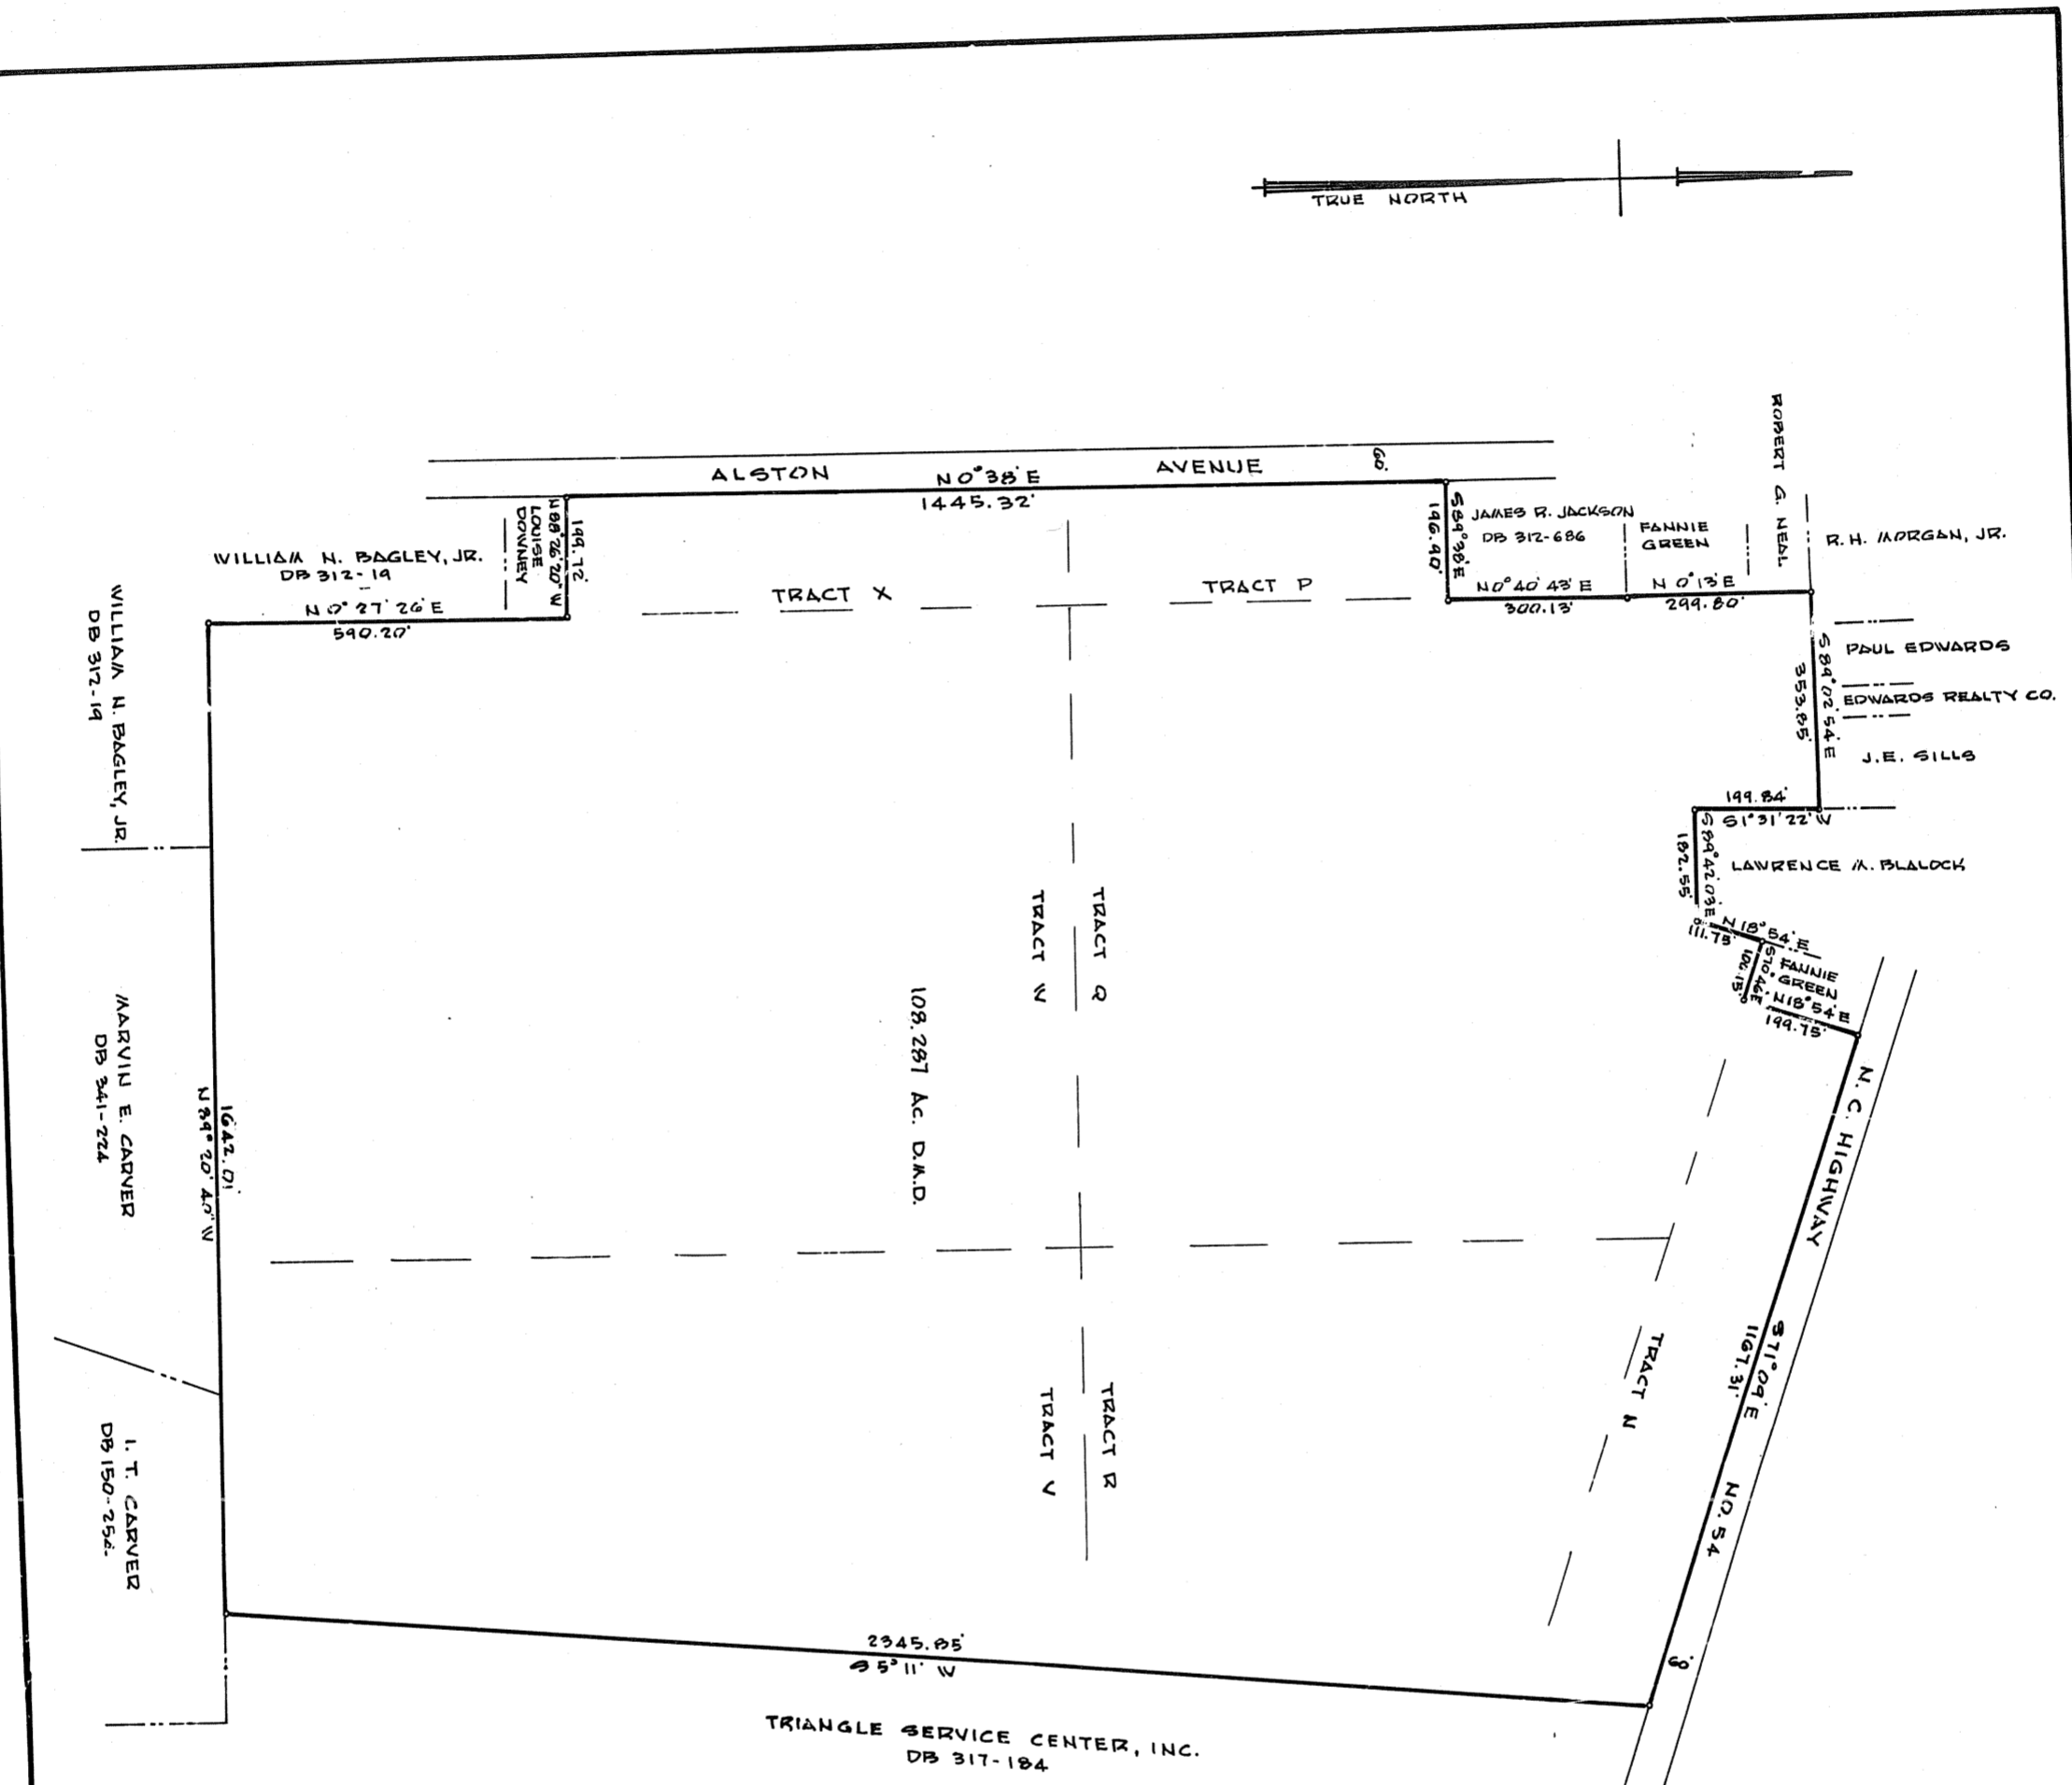

64-78

	<p>REFERENCES</p> <p>REG. NO. L-415</p>
<p>PROPERTY OF</p> <p>LELIA R. REZNER</p> <p>AND ESTATE OF</p> <p>A. W. RIGSBEE</p> <p>TRIANGLE TOWNSHIP, DURHAM COUNTY, N. C.</p>	<p>J. WATTS COPLEY, LAND SURVEYOR</p> <p>DURHAM, NORTH CAROLINA</p>
<p>SCALE: 1" = 200'</p> <p>DATE: 7-23-70</p> <p>ISSUED BY: J.W.C.</p> <p>NO. 54942</p>	<p>DATE: February 22, 1970</p> <p>APPROVAL VOID 60 DAYS FROM SAID DATE</p>

64-78

64 78

STATE OF NORTH CAROLINA

PLANNING AND ZONING DEPARTMENT

PLANNING BOARD

APPROVED: _____

DATE: _____

APPROVAL VOID 60 DAYS FROM SAID DATE